






Park St, Nikolle

Almina P

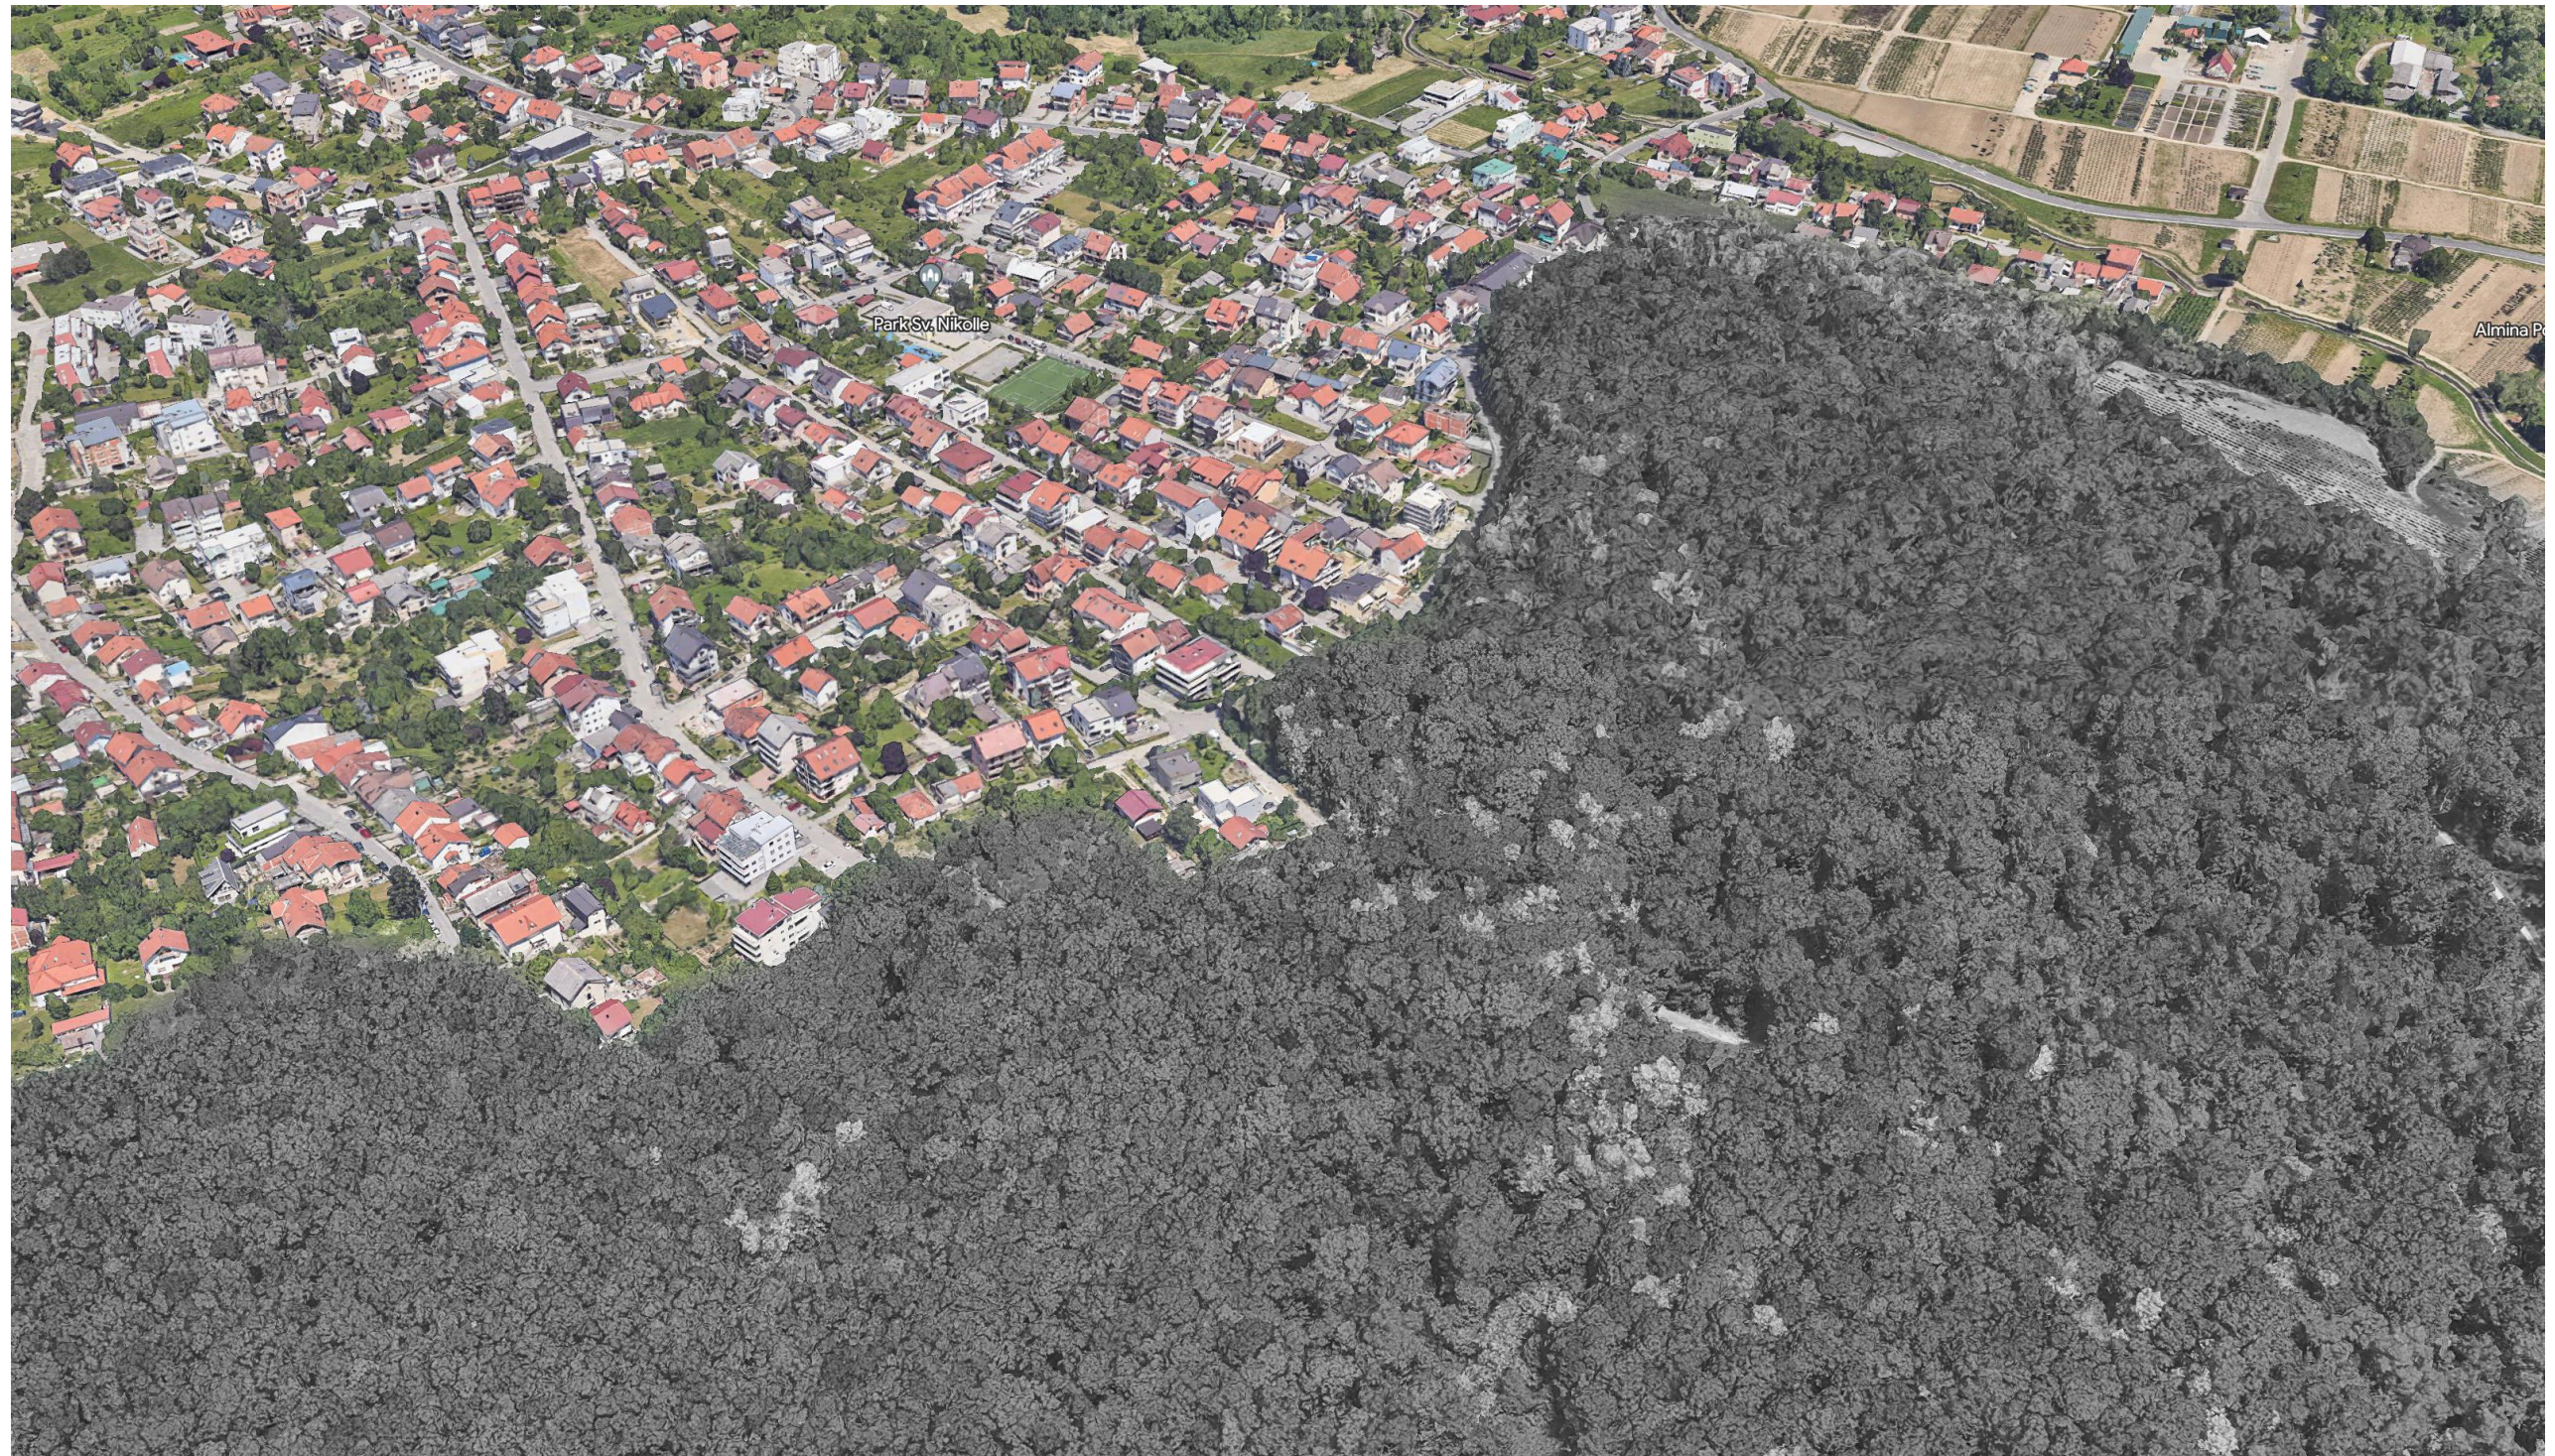

Park Sv. Nikole

Almina P








0 | | | | 50 | | | | 100m





0 | | | 20 | | | 40m

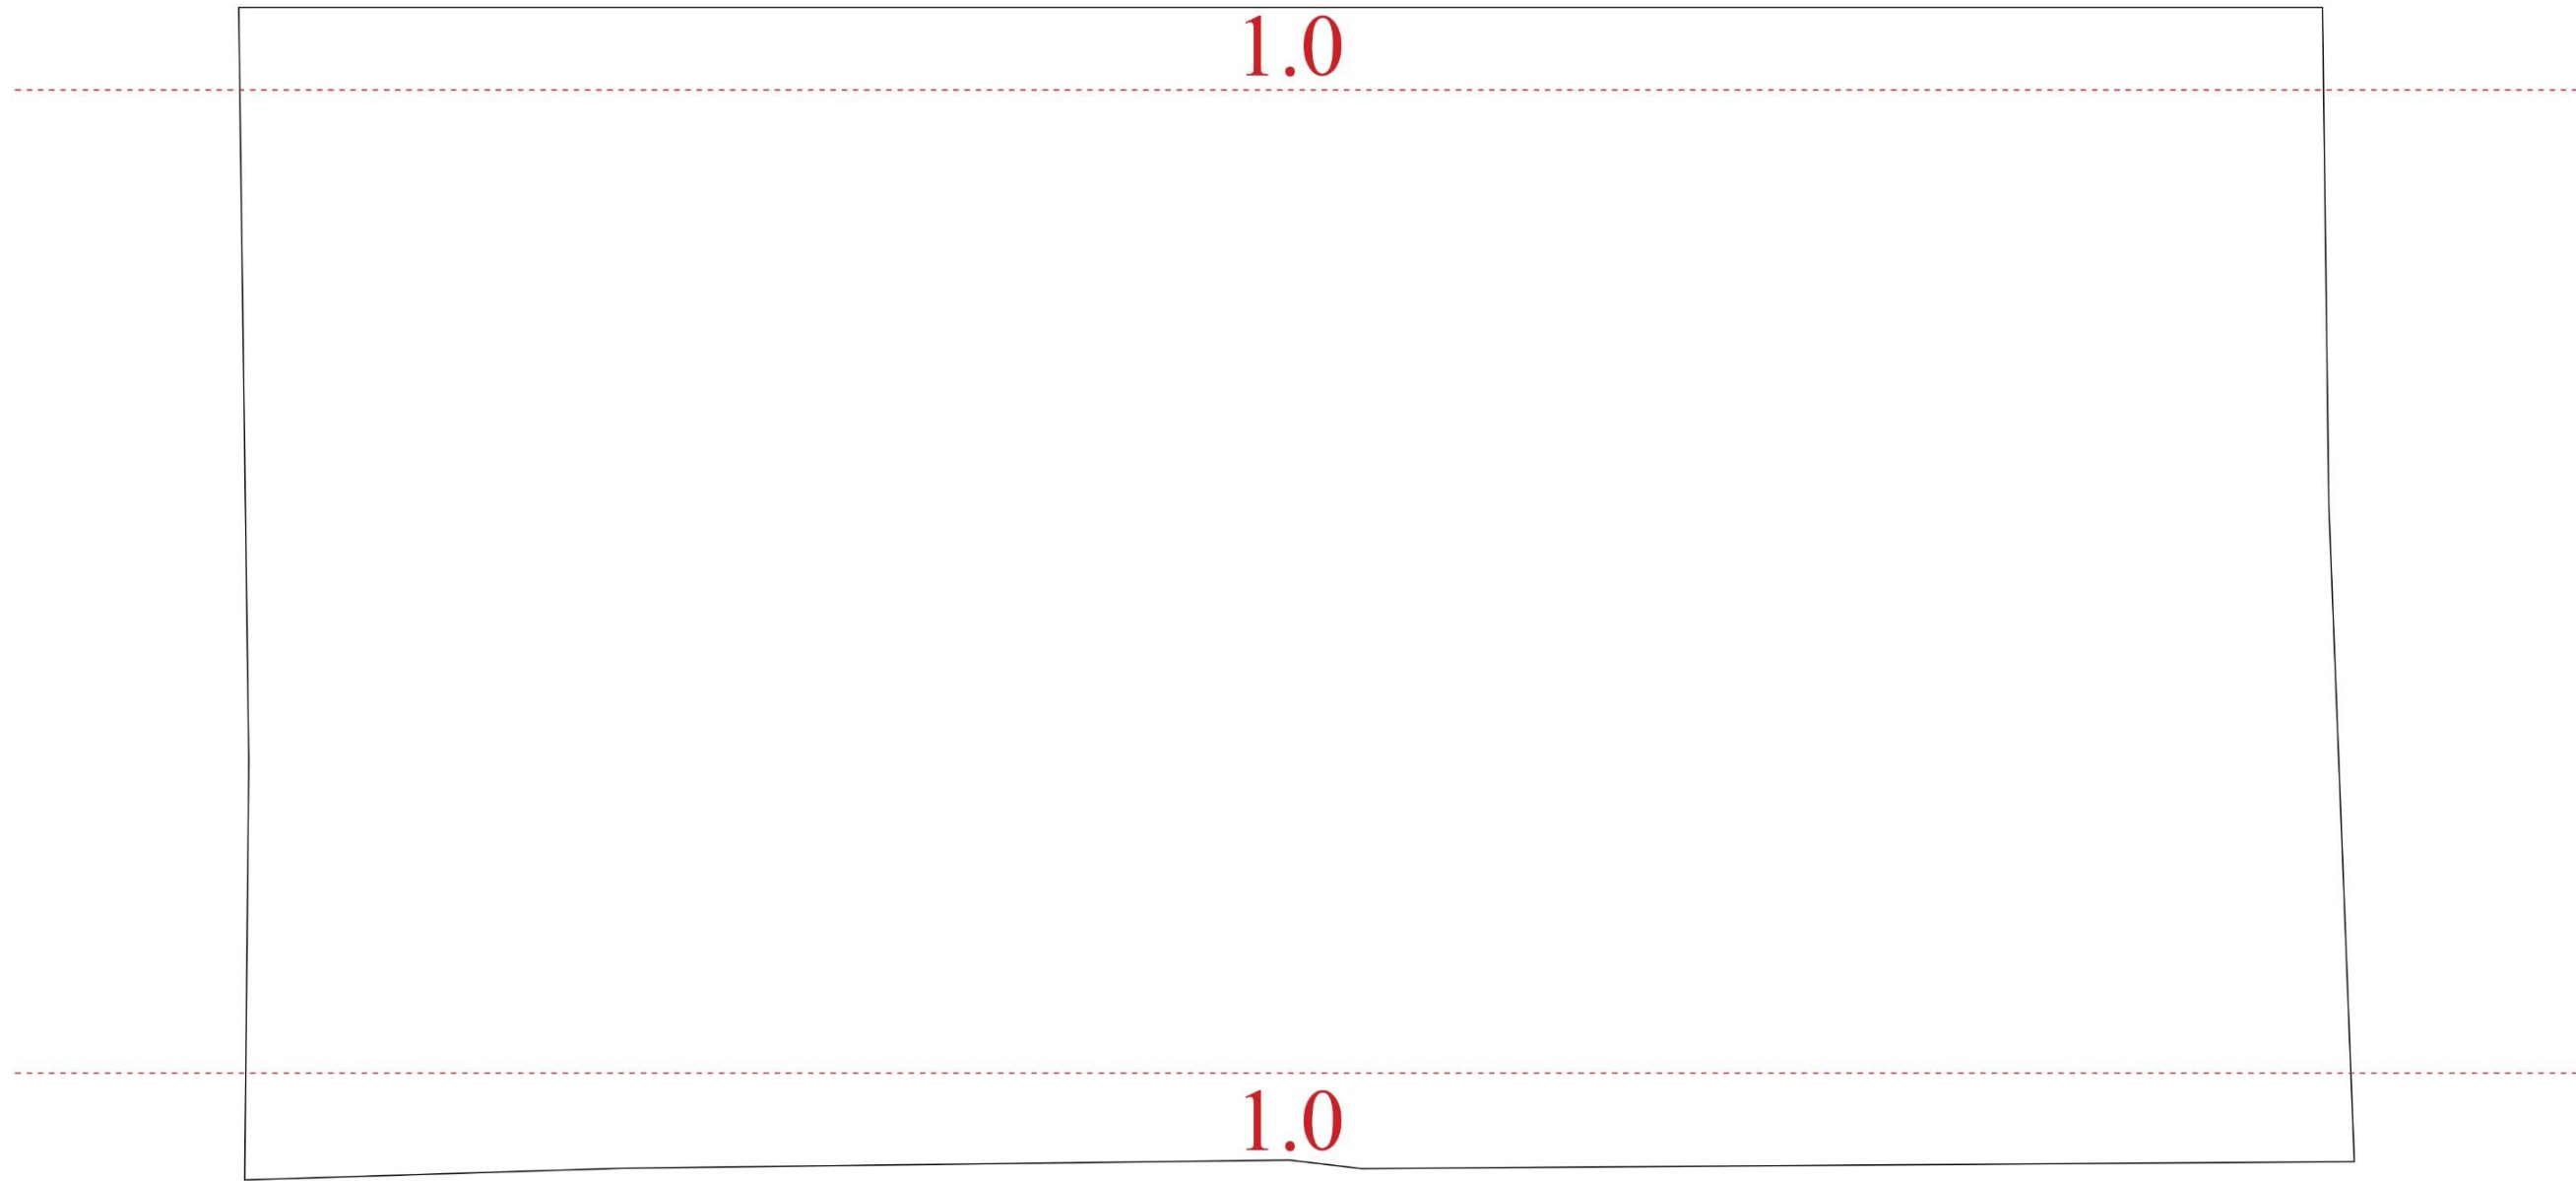

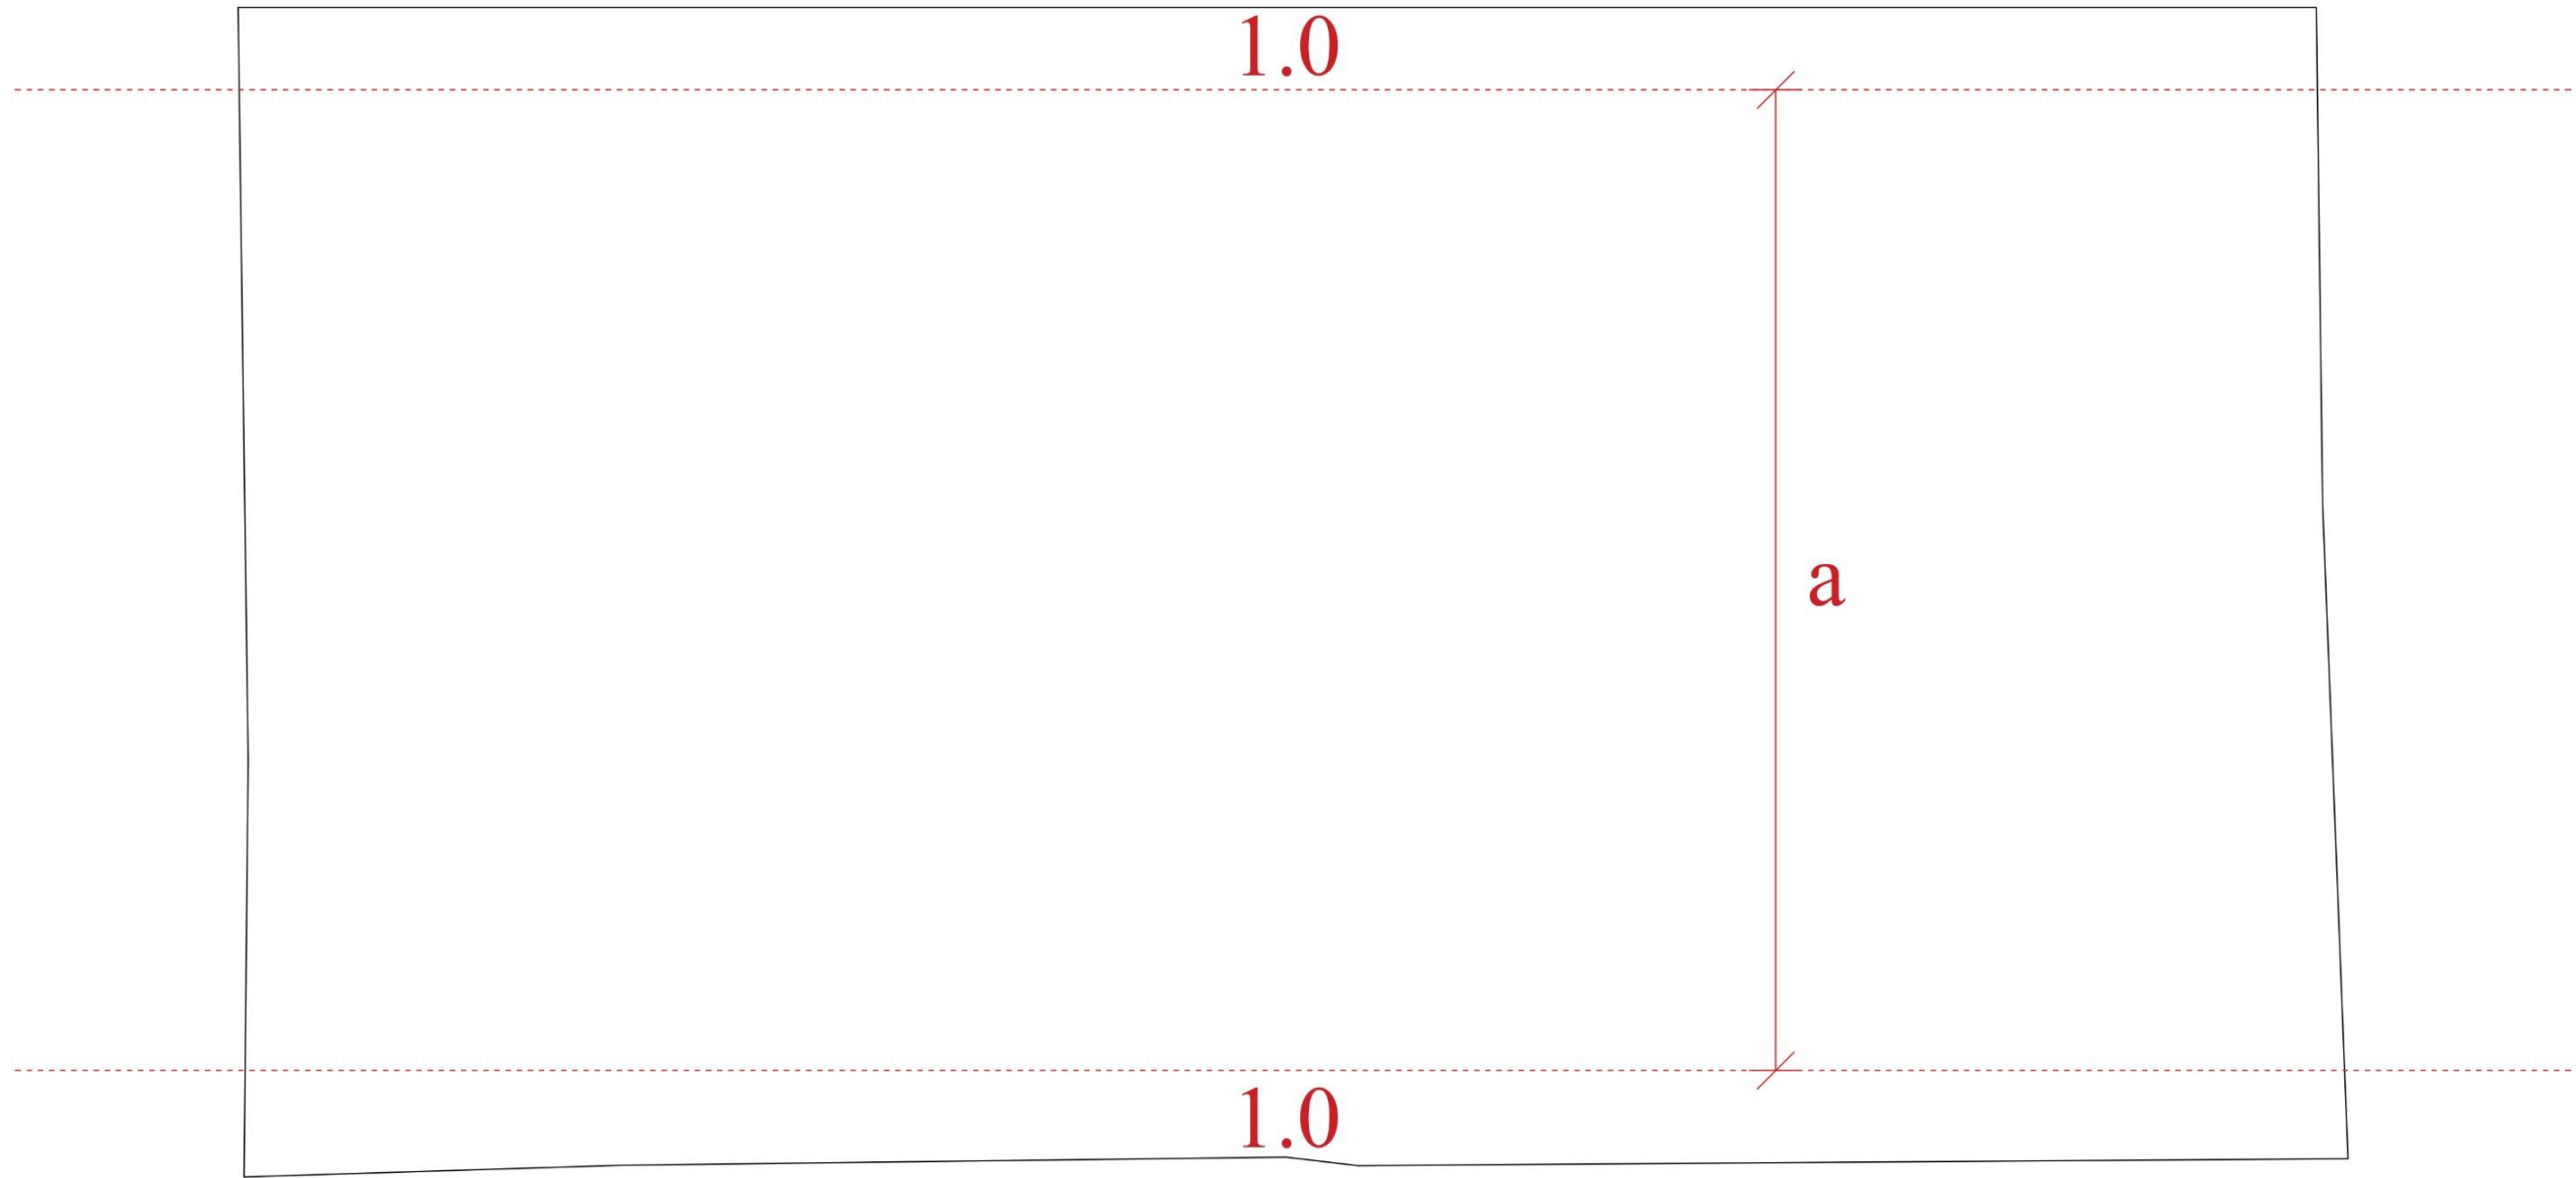


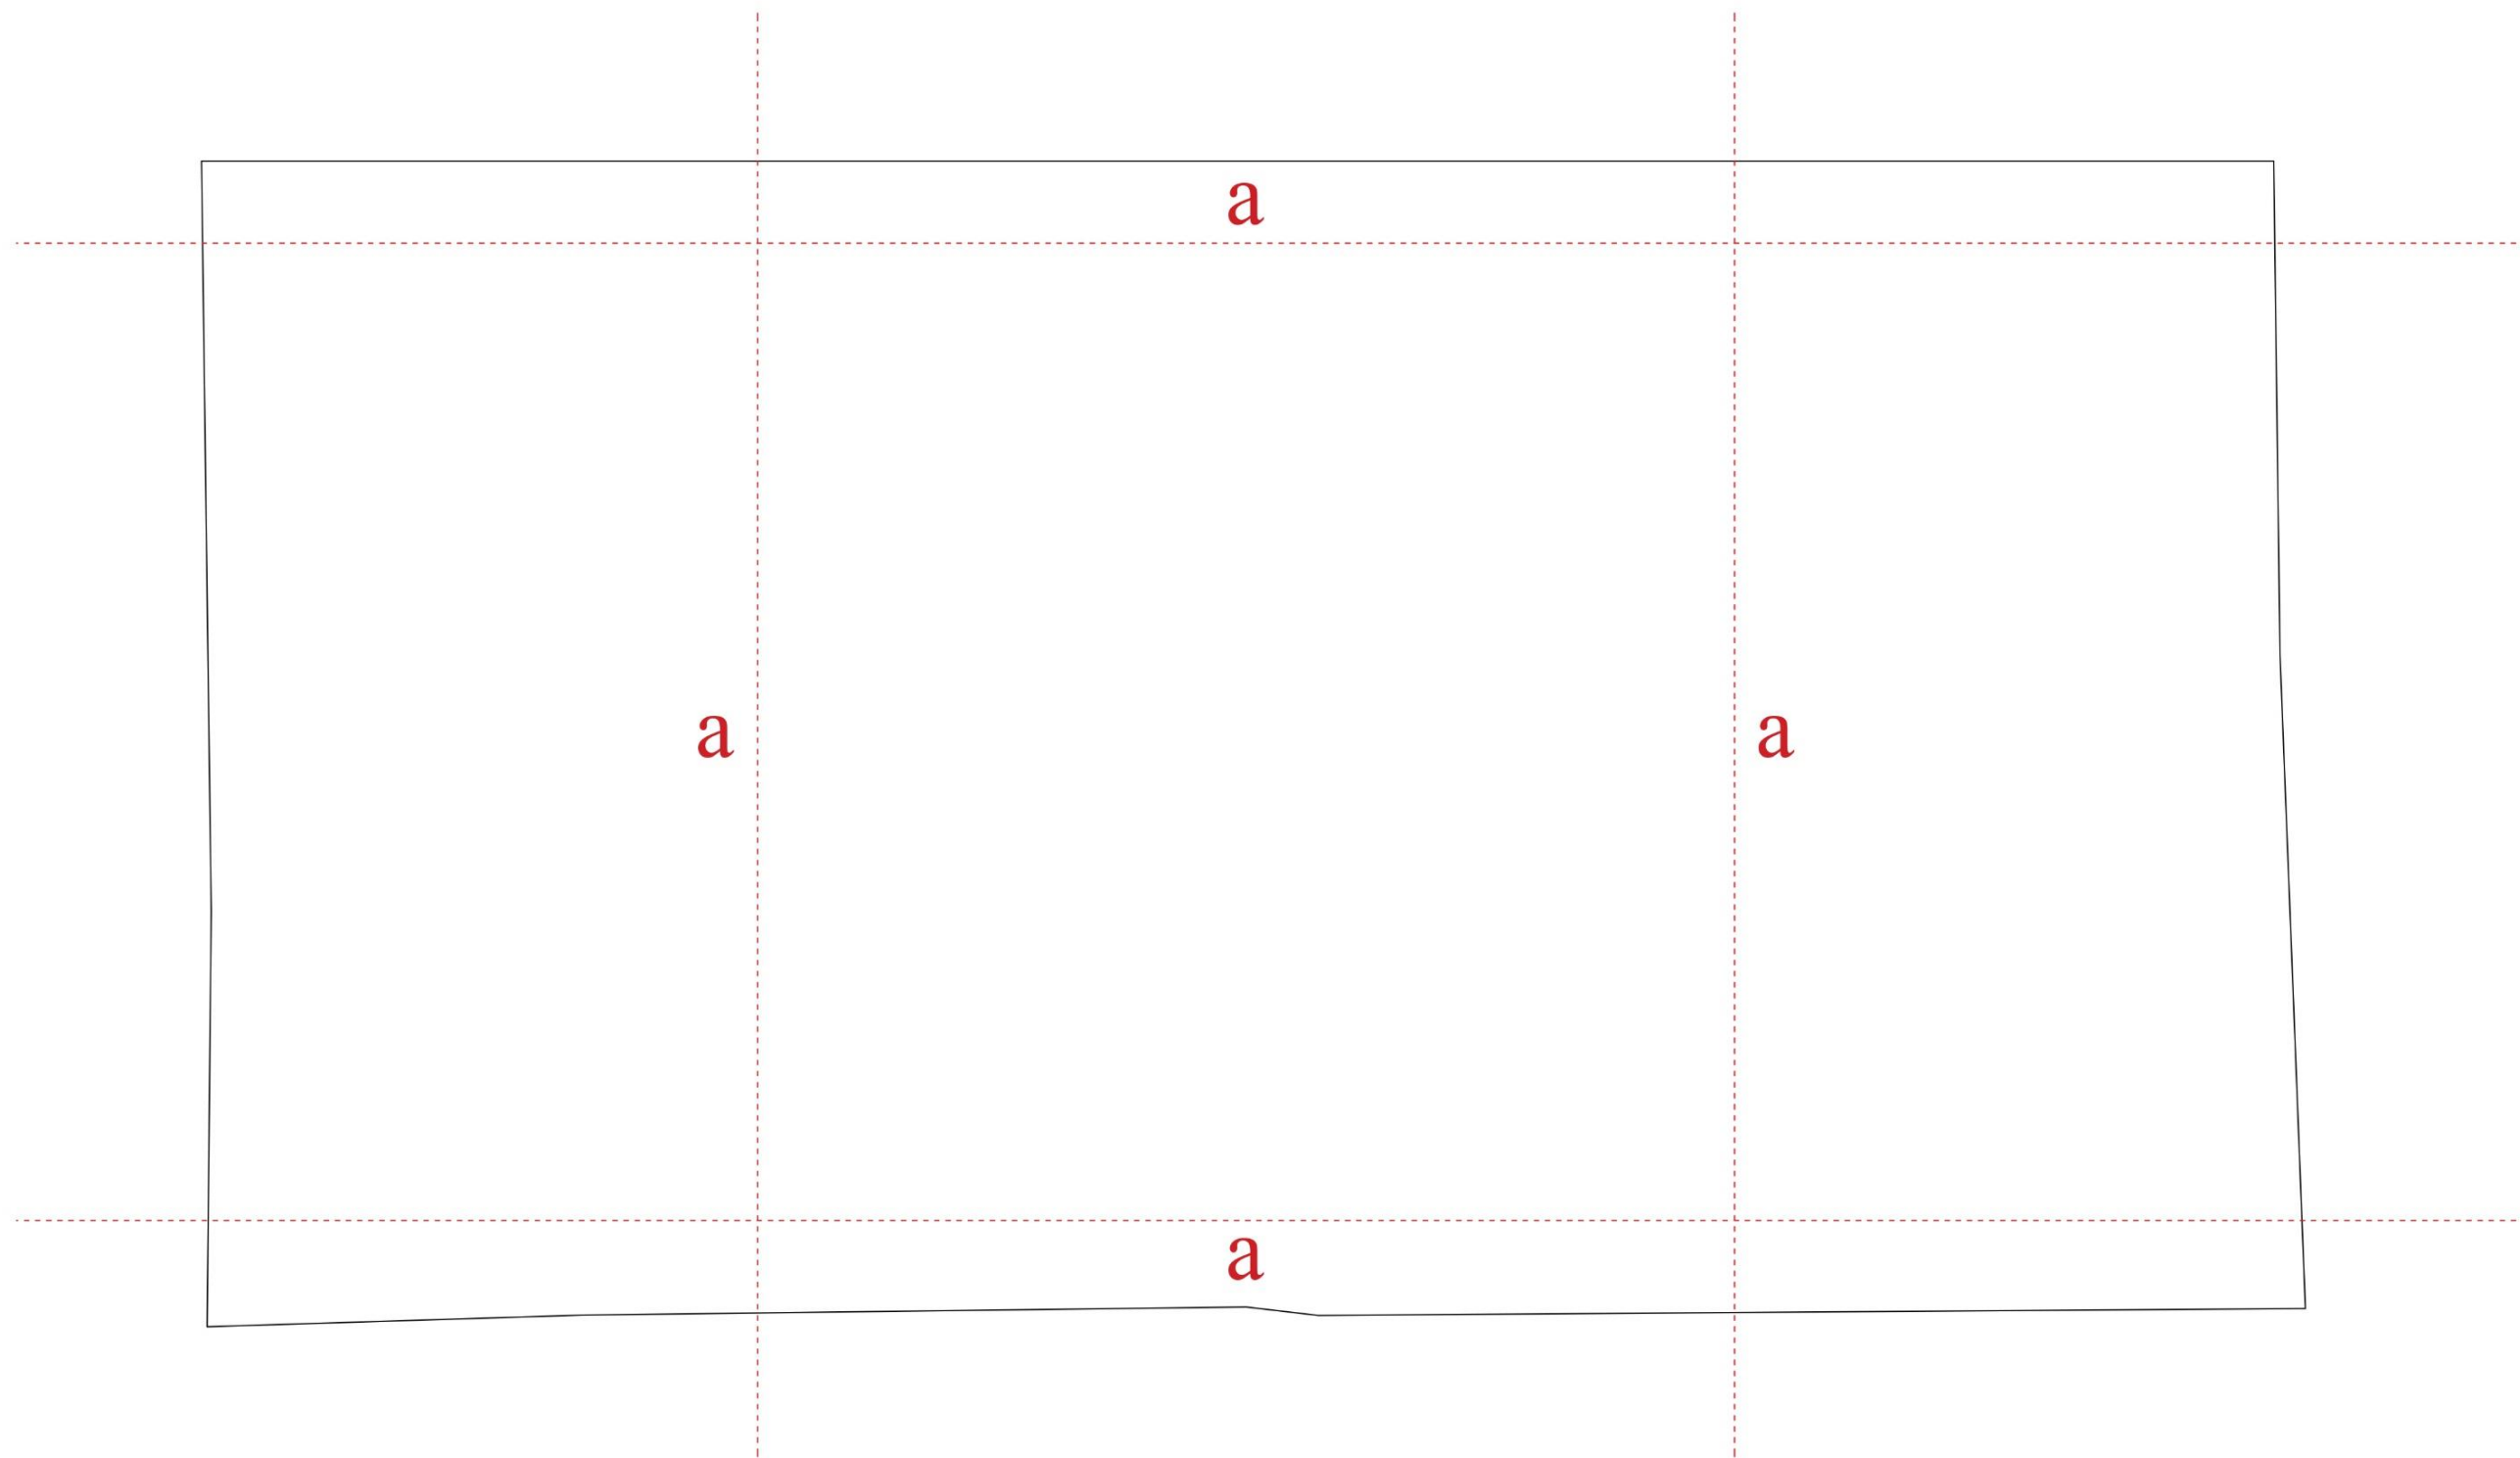


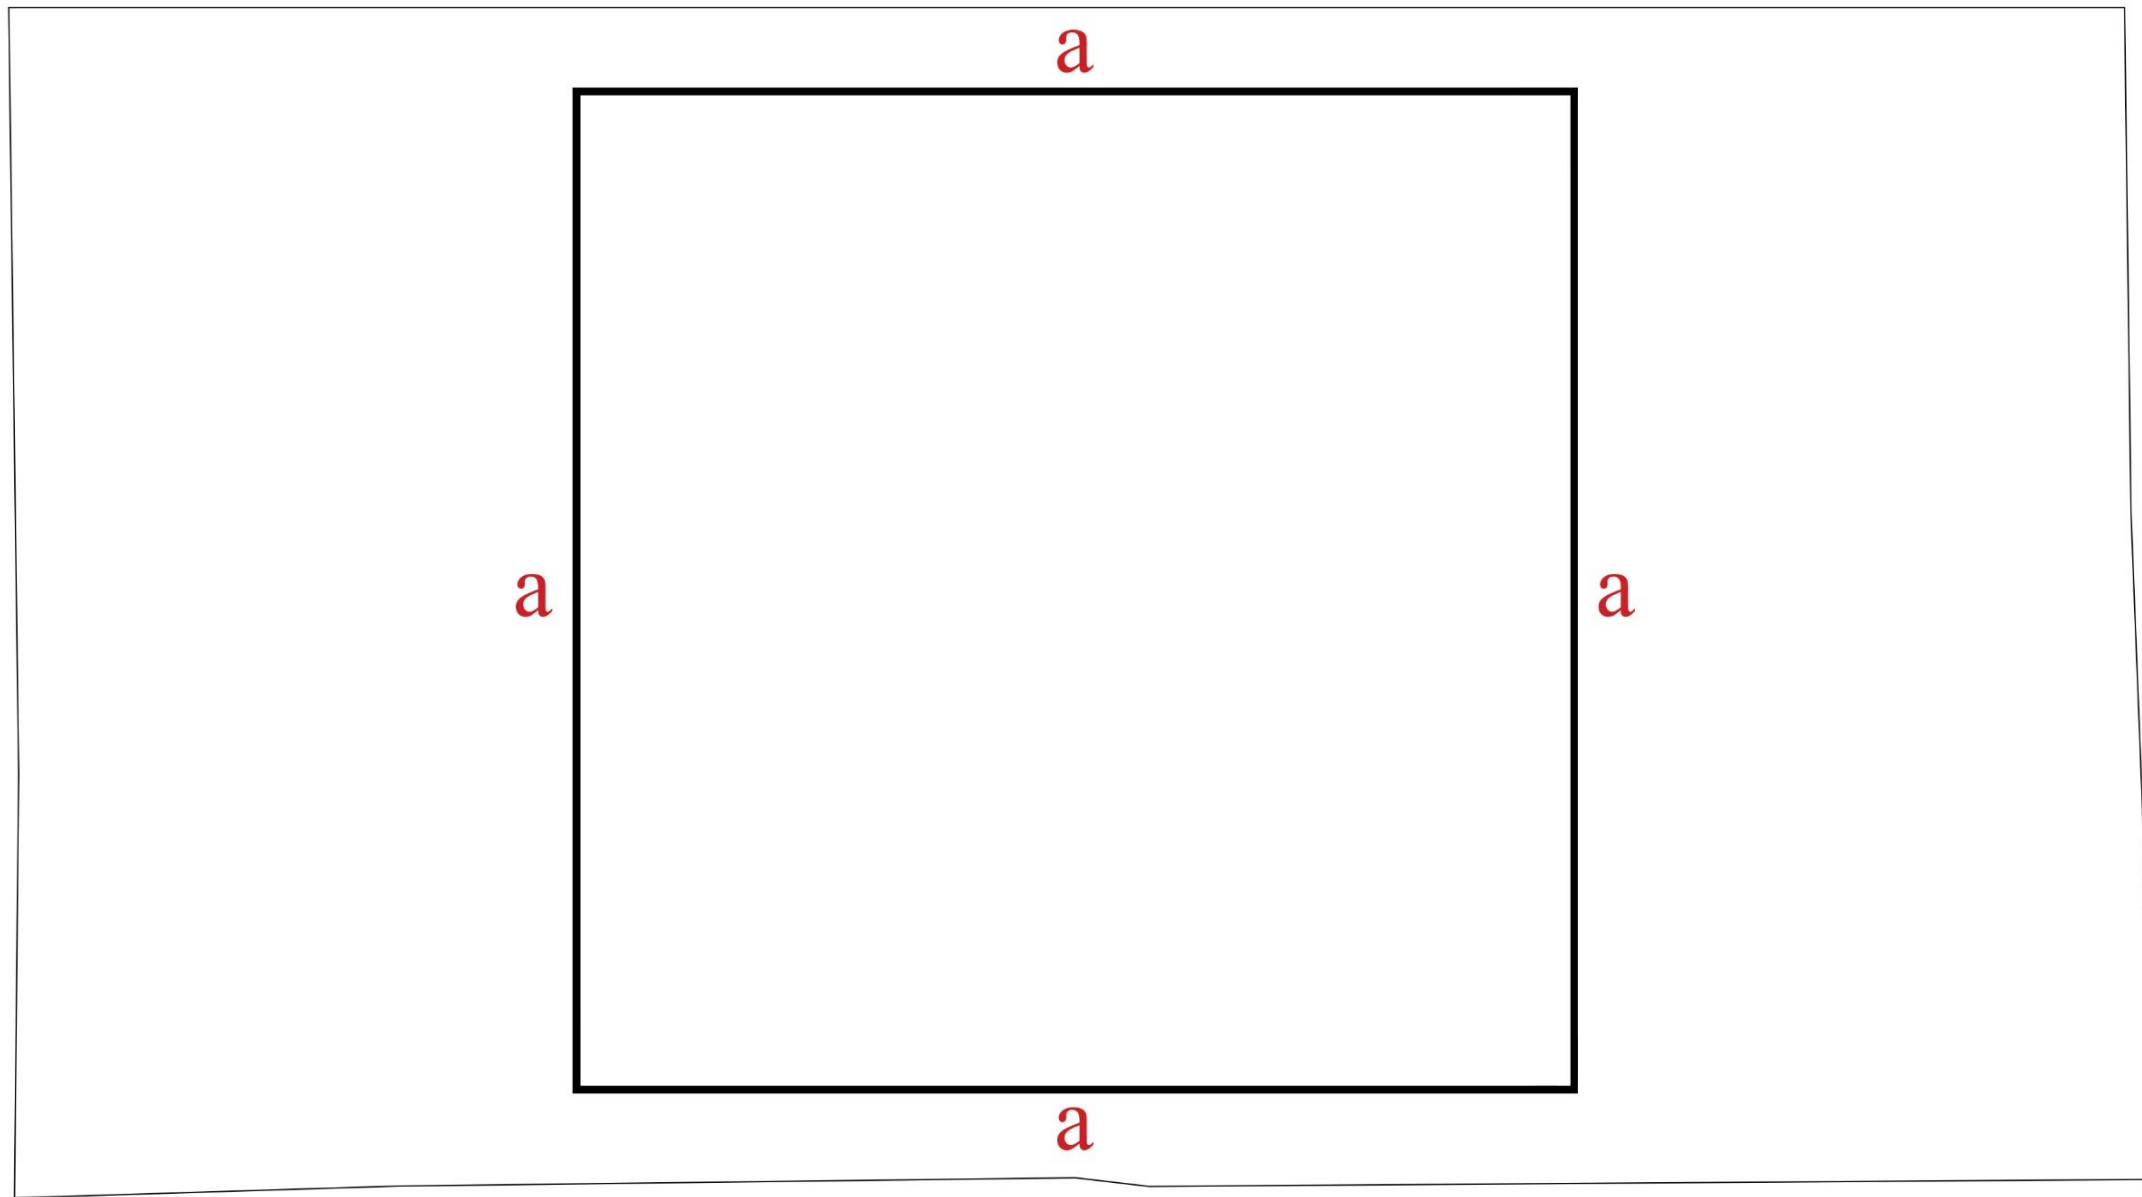


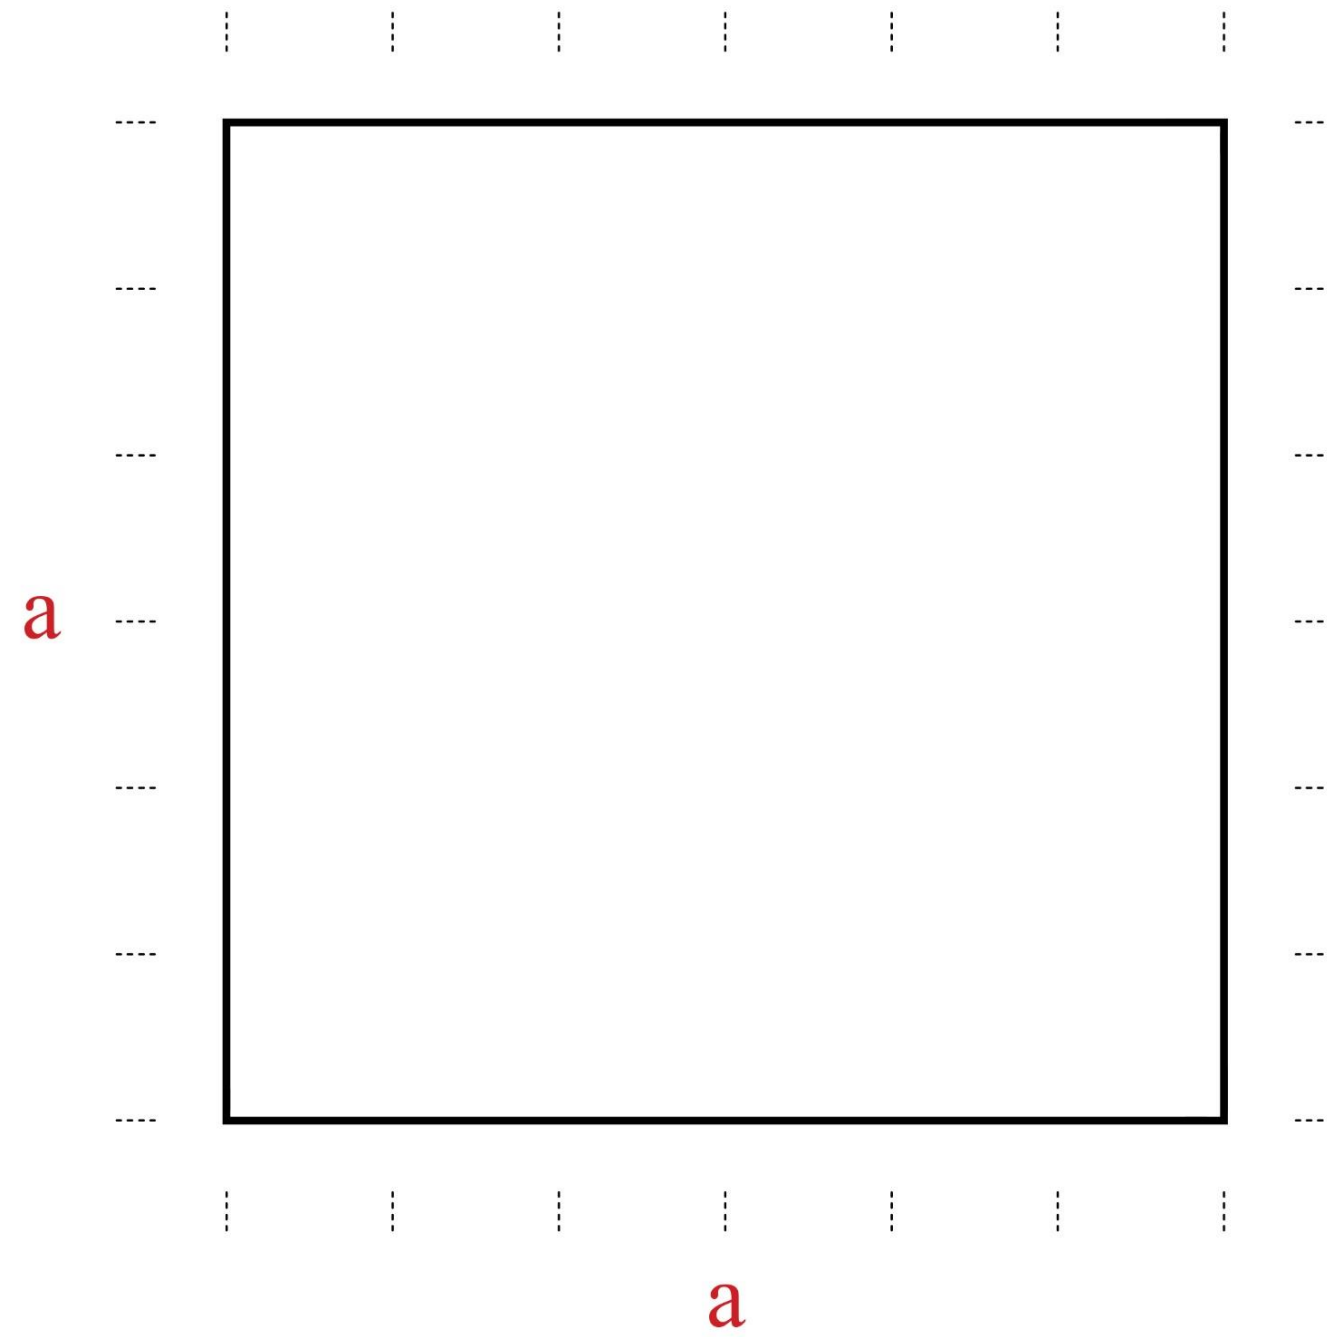


1:100 | 0 | | | 4 | | | 8m

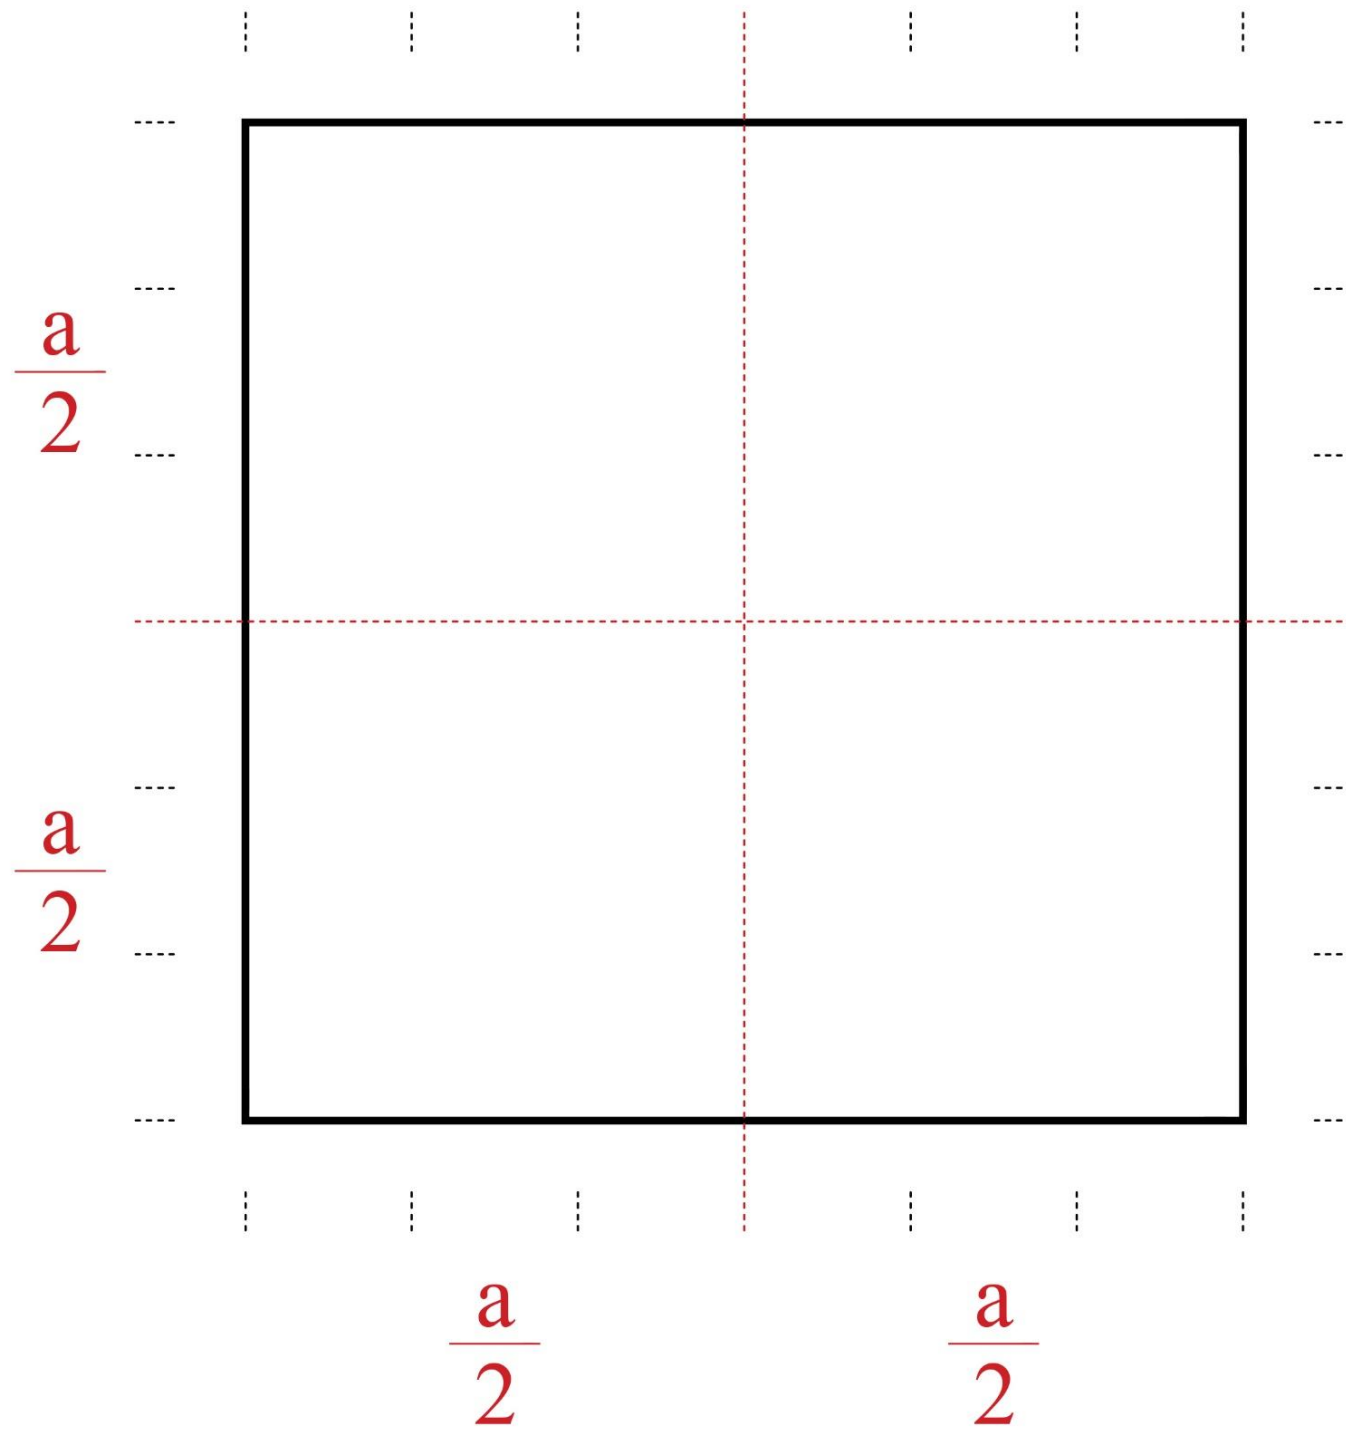

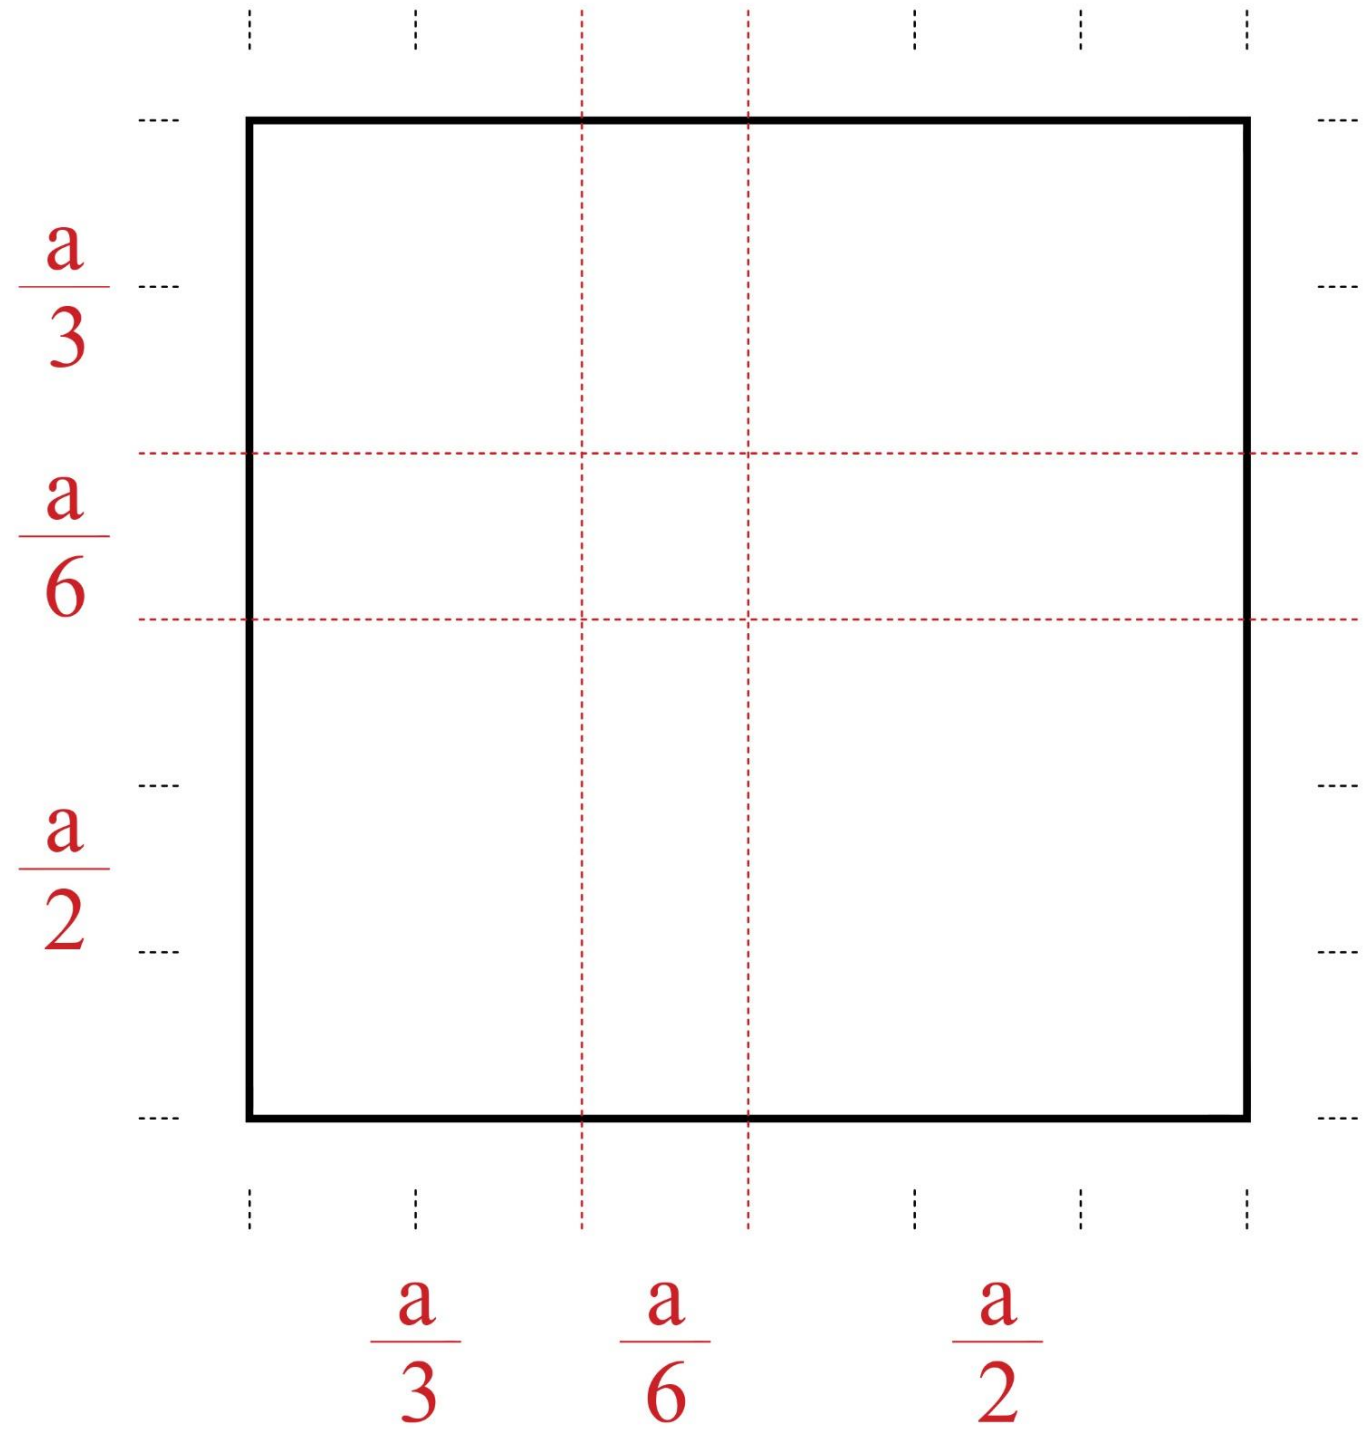

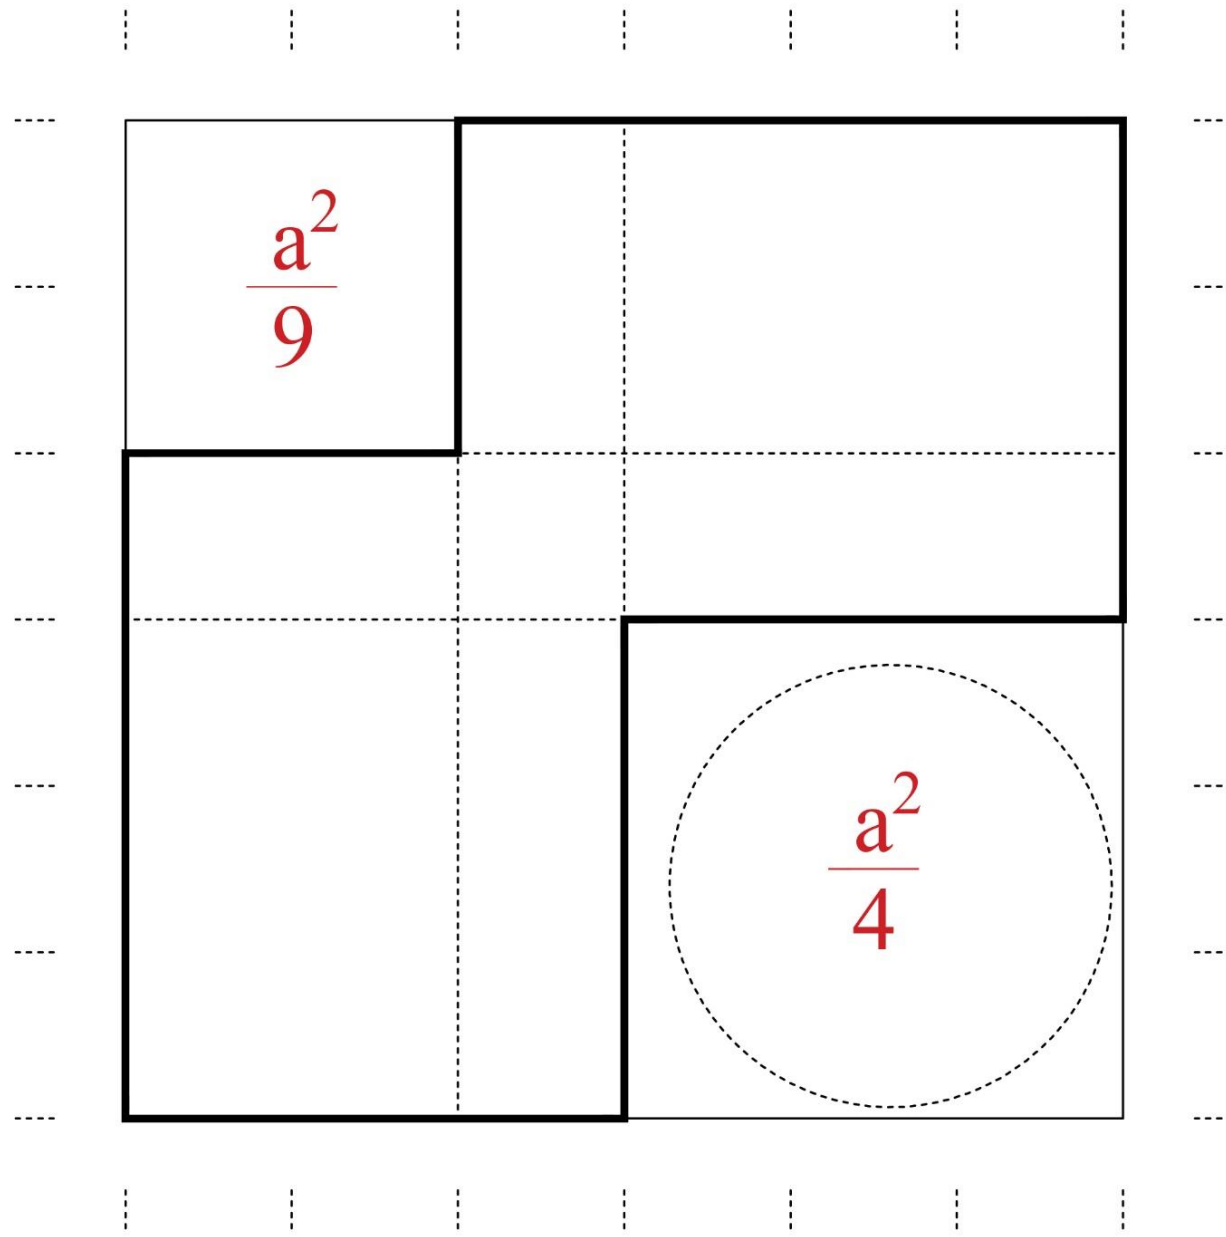

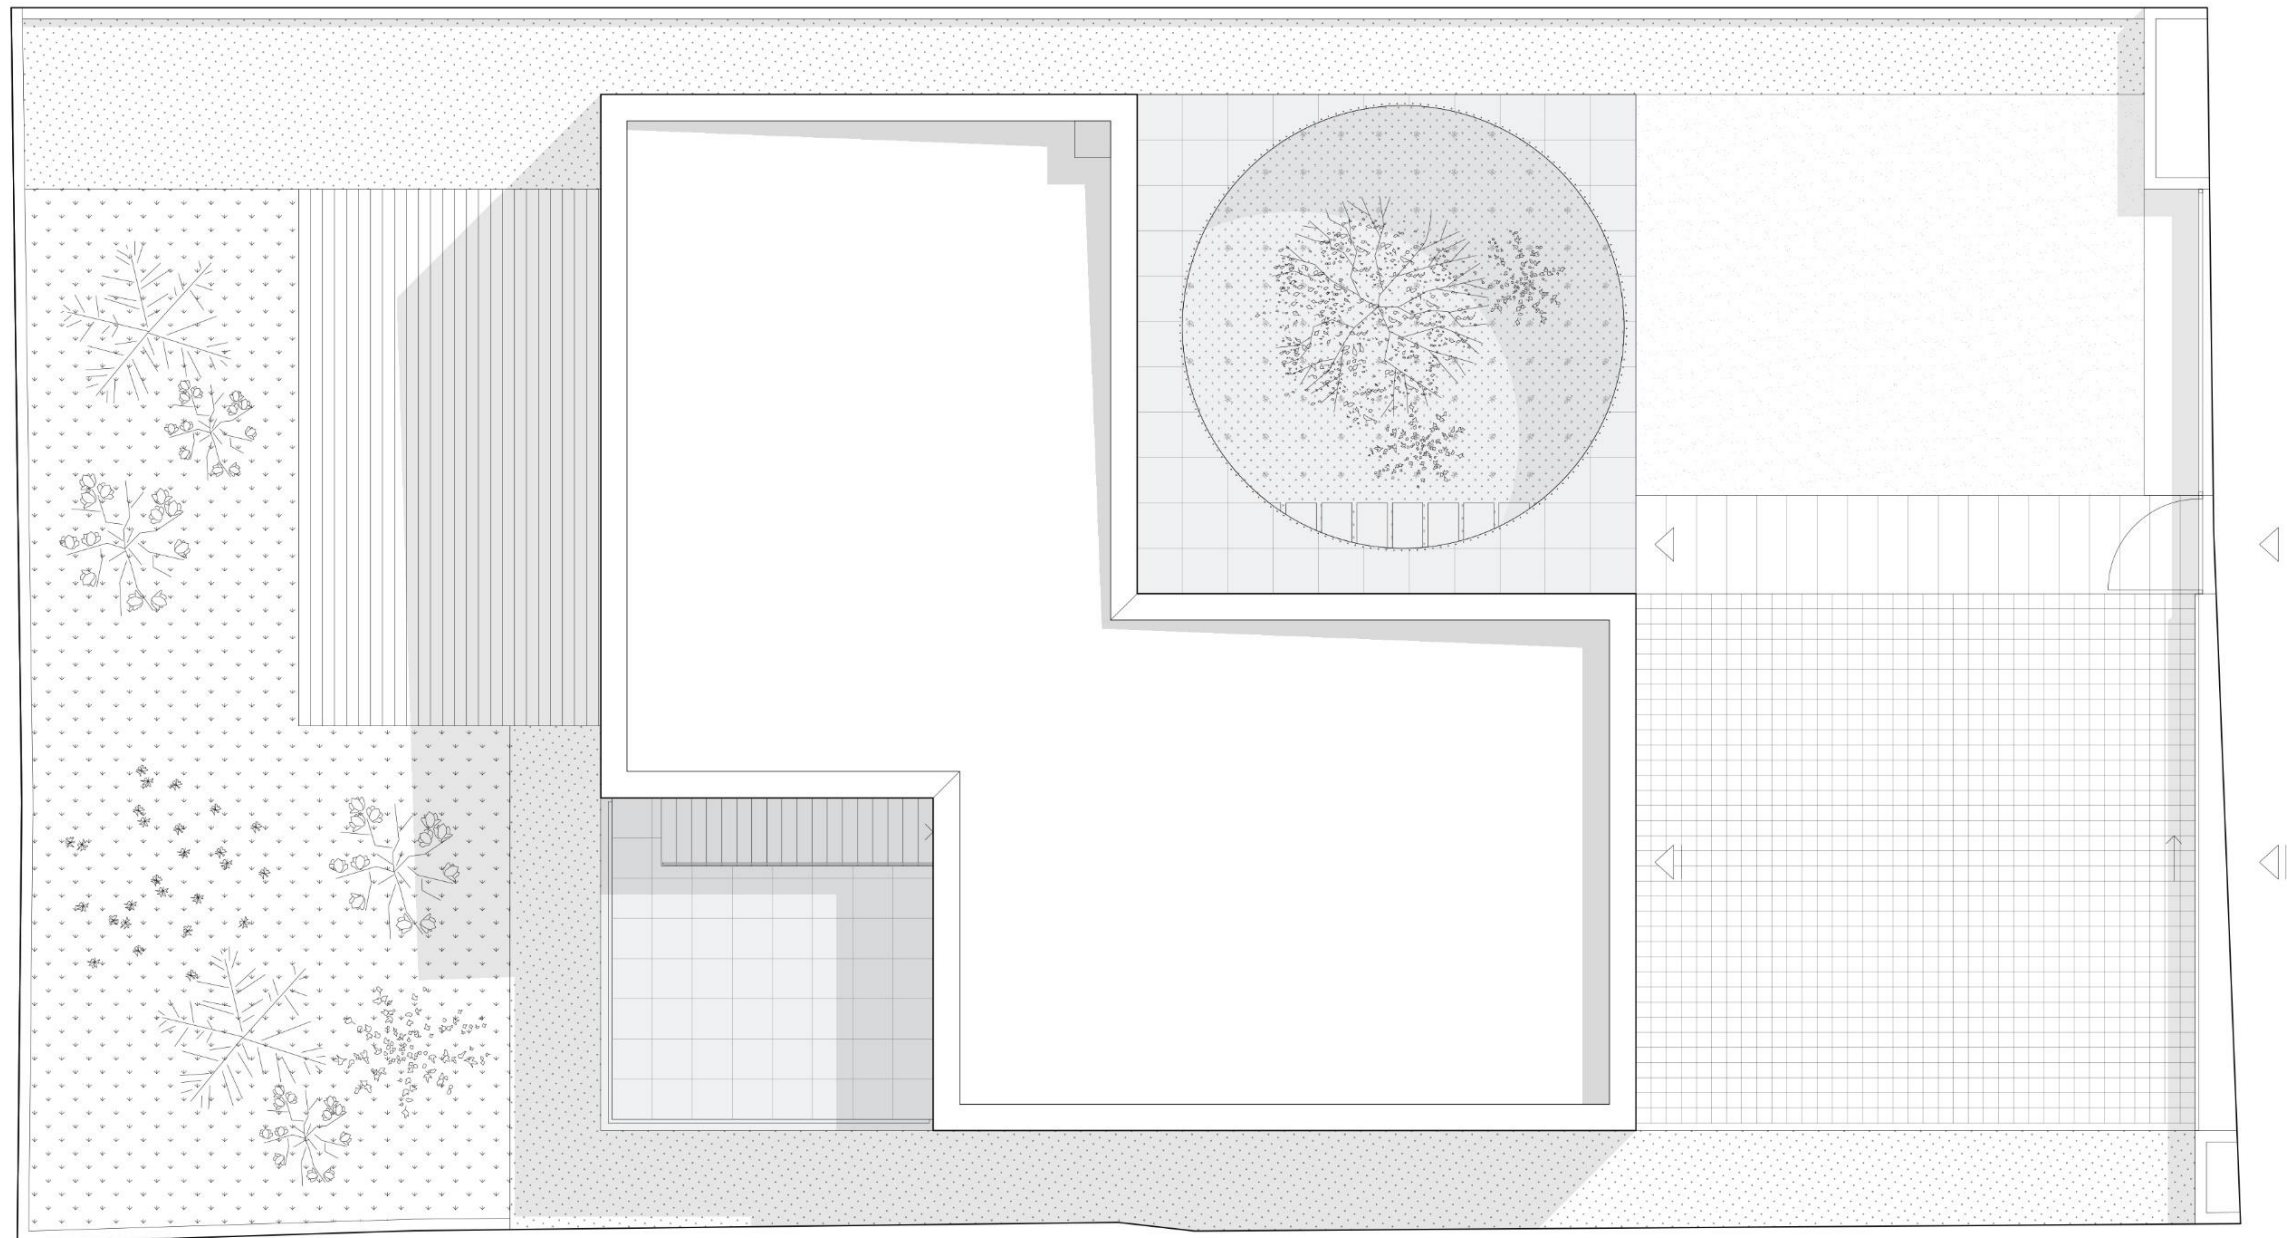


situacija

1:100 | 0

5

10m



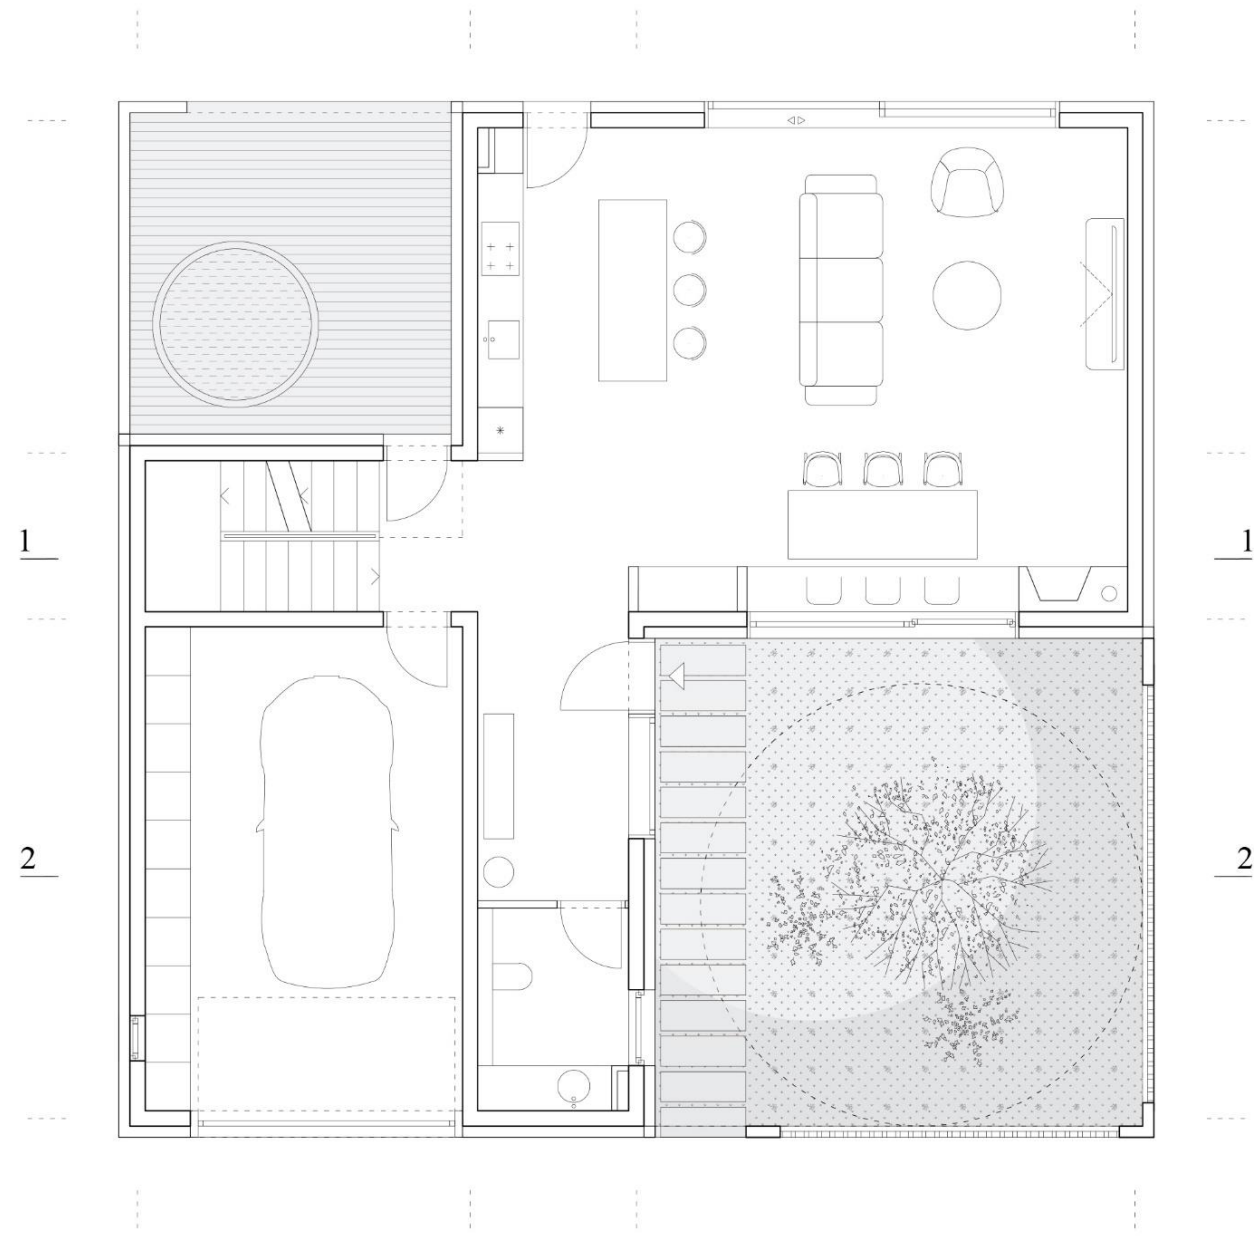


tlocrt prizemlja

1:100 | 0

5

10m



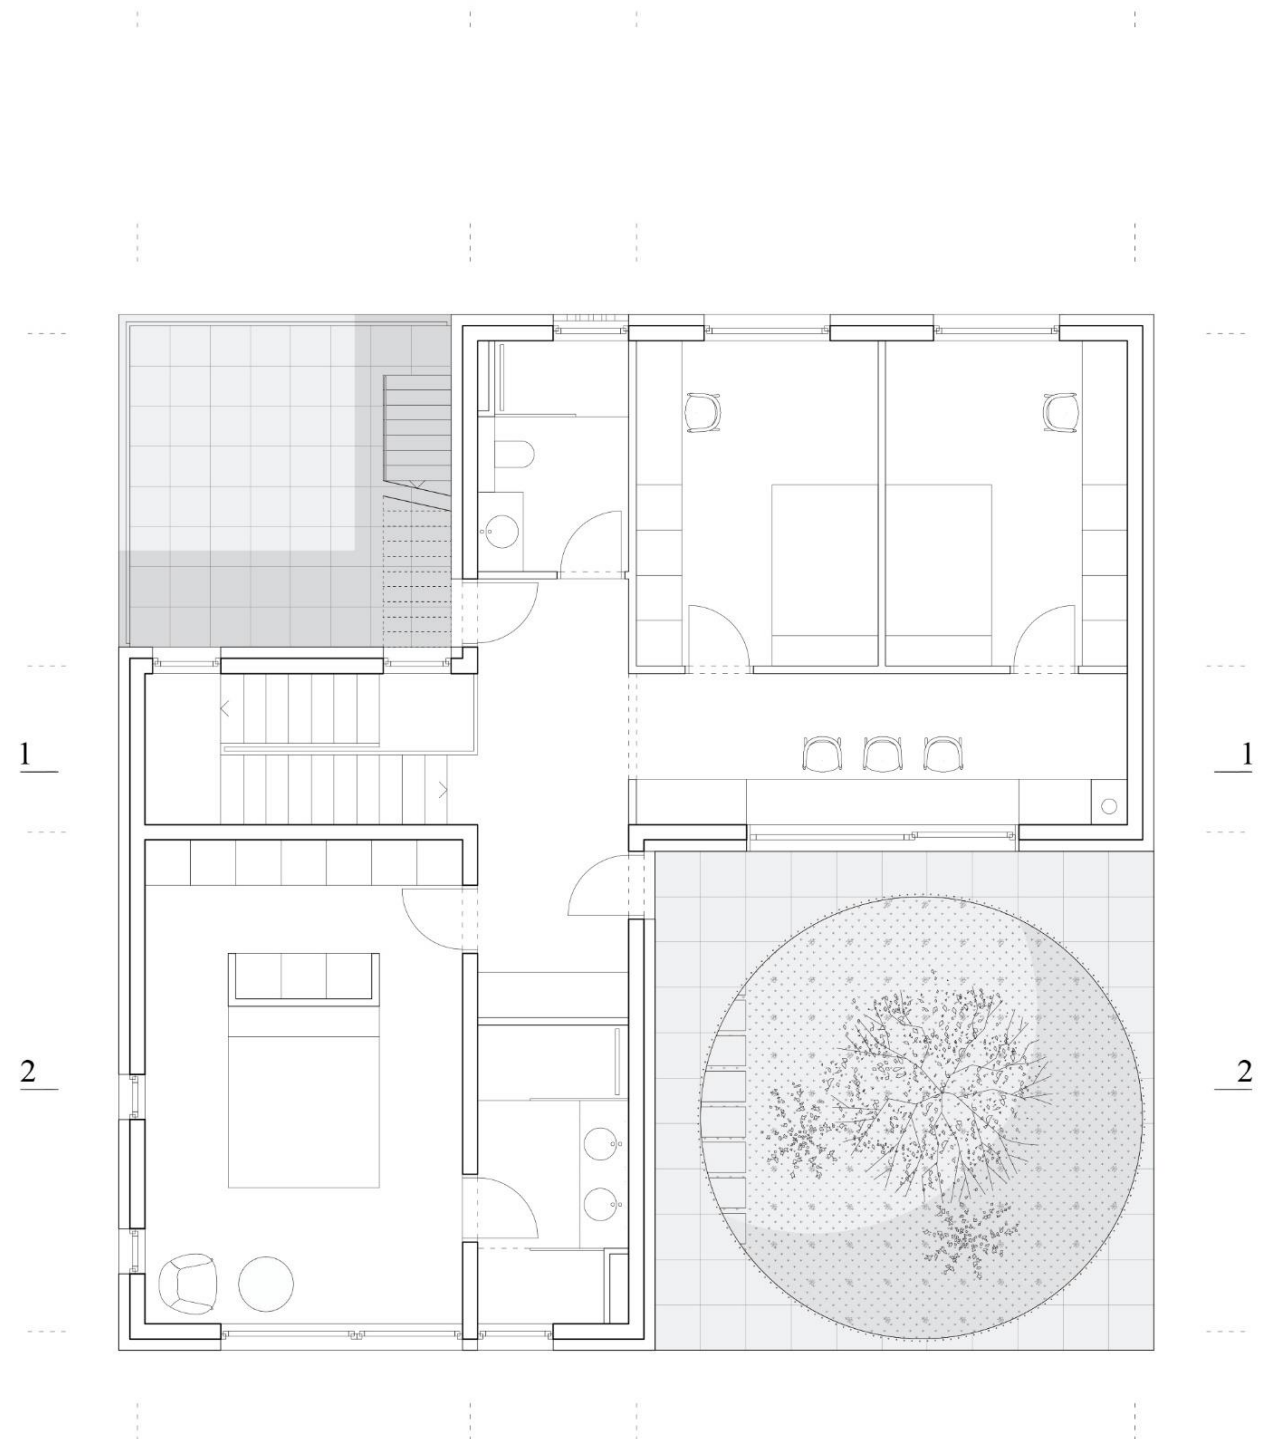


floort kata

1:100 | 0

5

10m



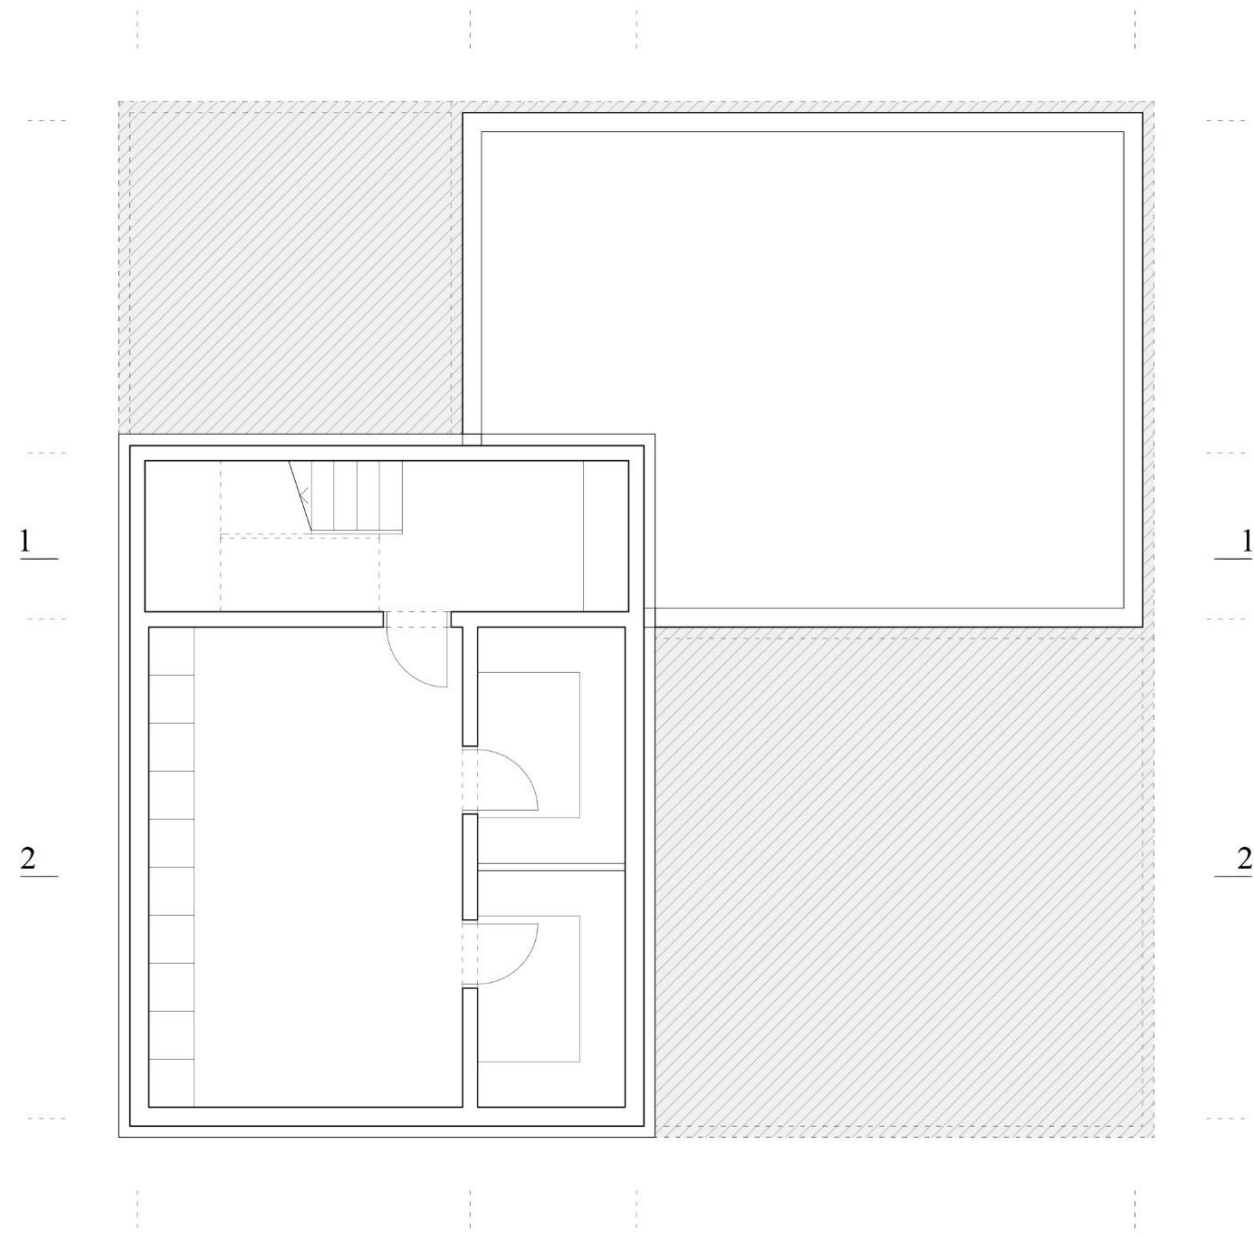


tloct podruma

1:100 | 0

5

10m



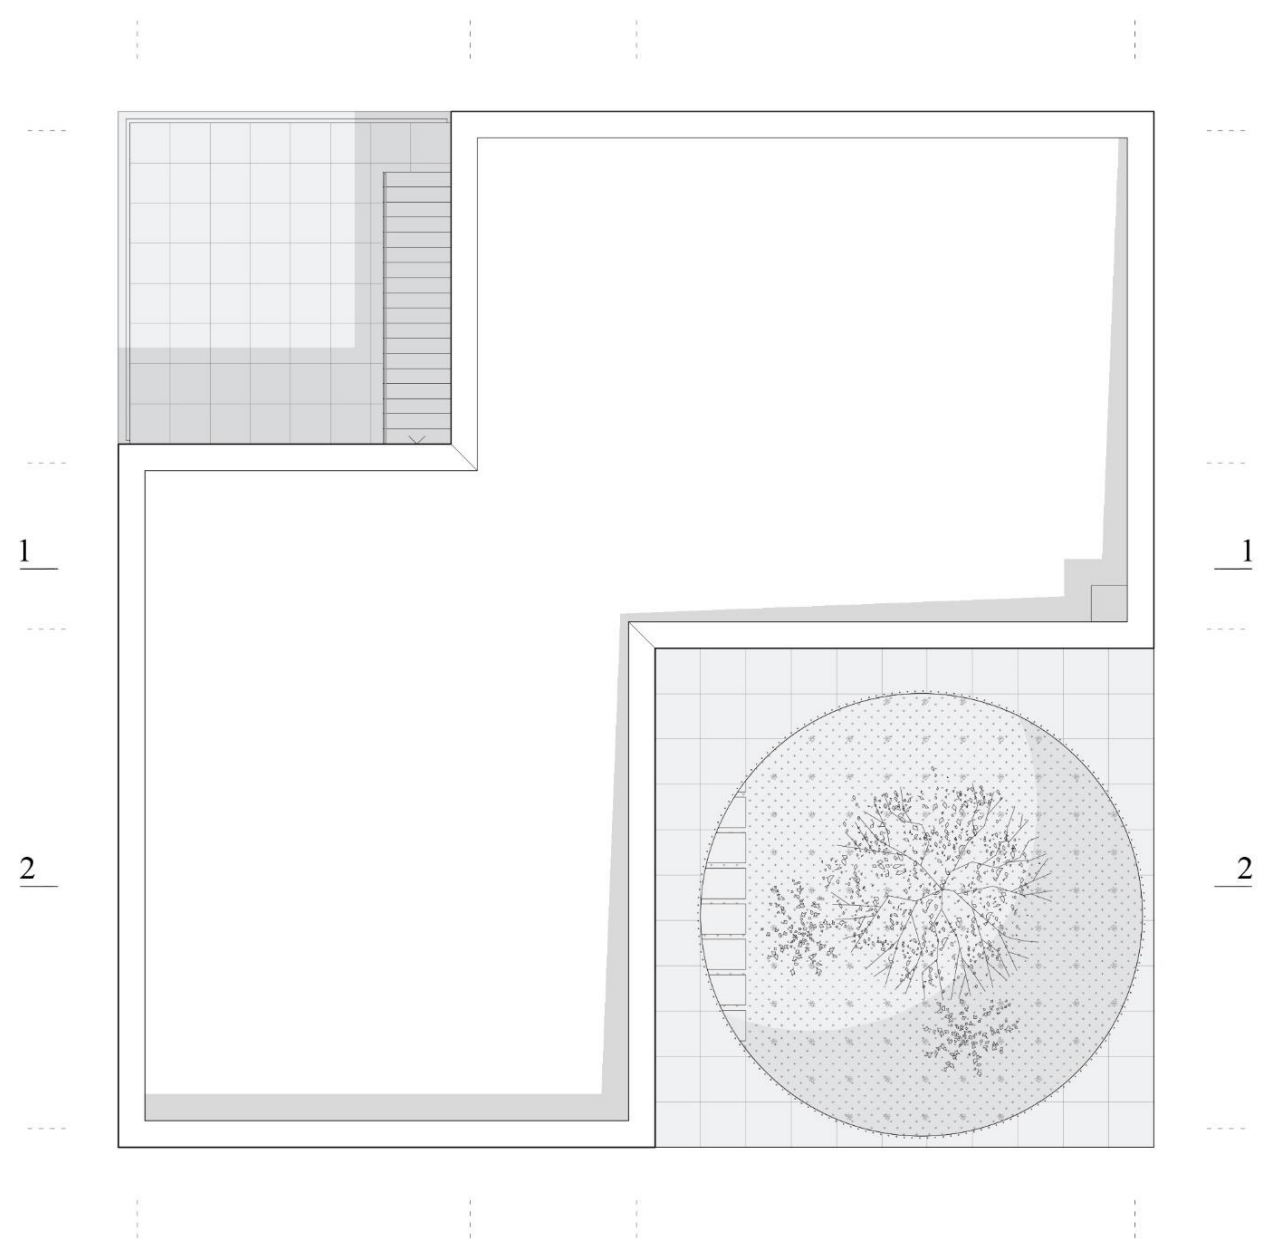


tloert krova

1:100 | 0


5

10m



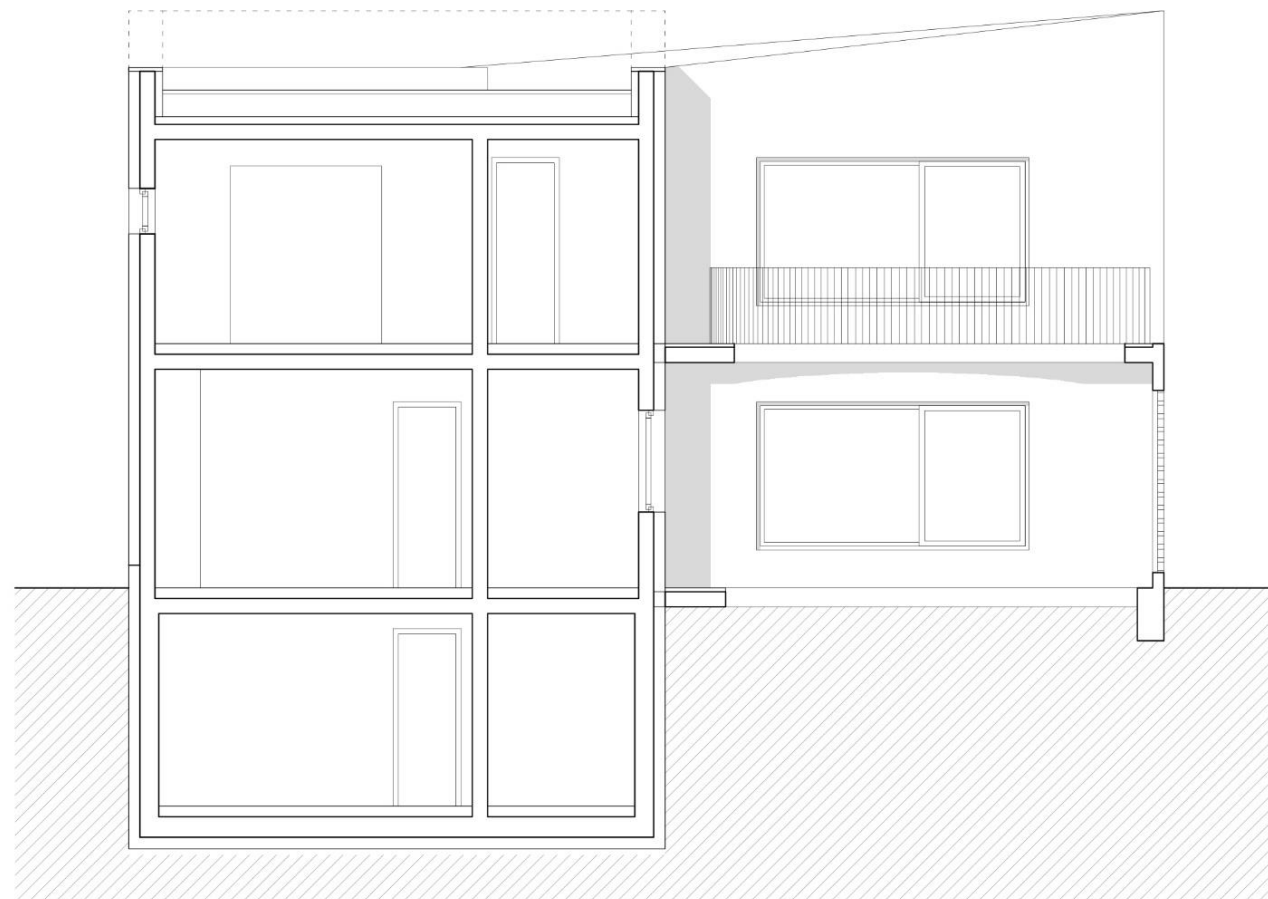

1:100 0 | | | 4 | | | 8m

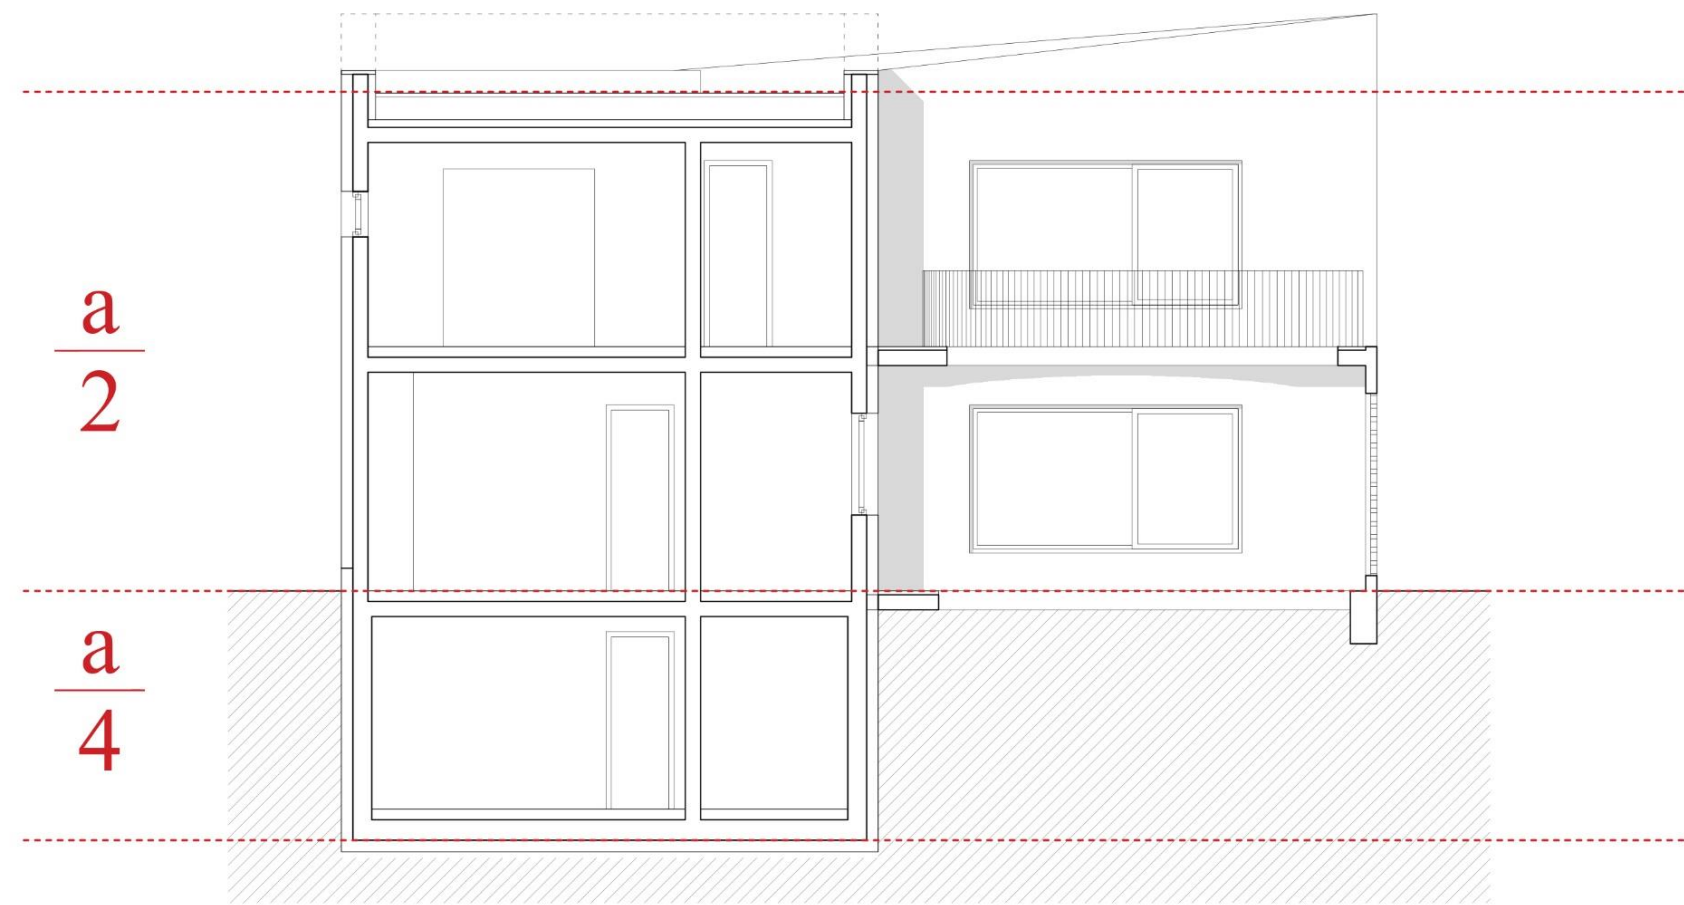

$\frac{a}{2}$

$\frac{a}{4}$



























