



JAŠIONICA


dihotomije


javno / reprezentativno

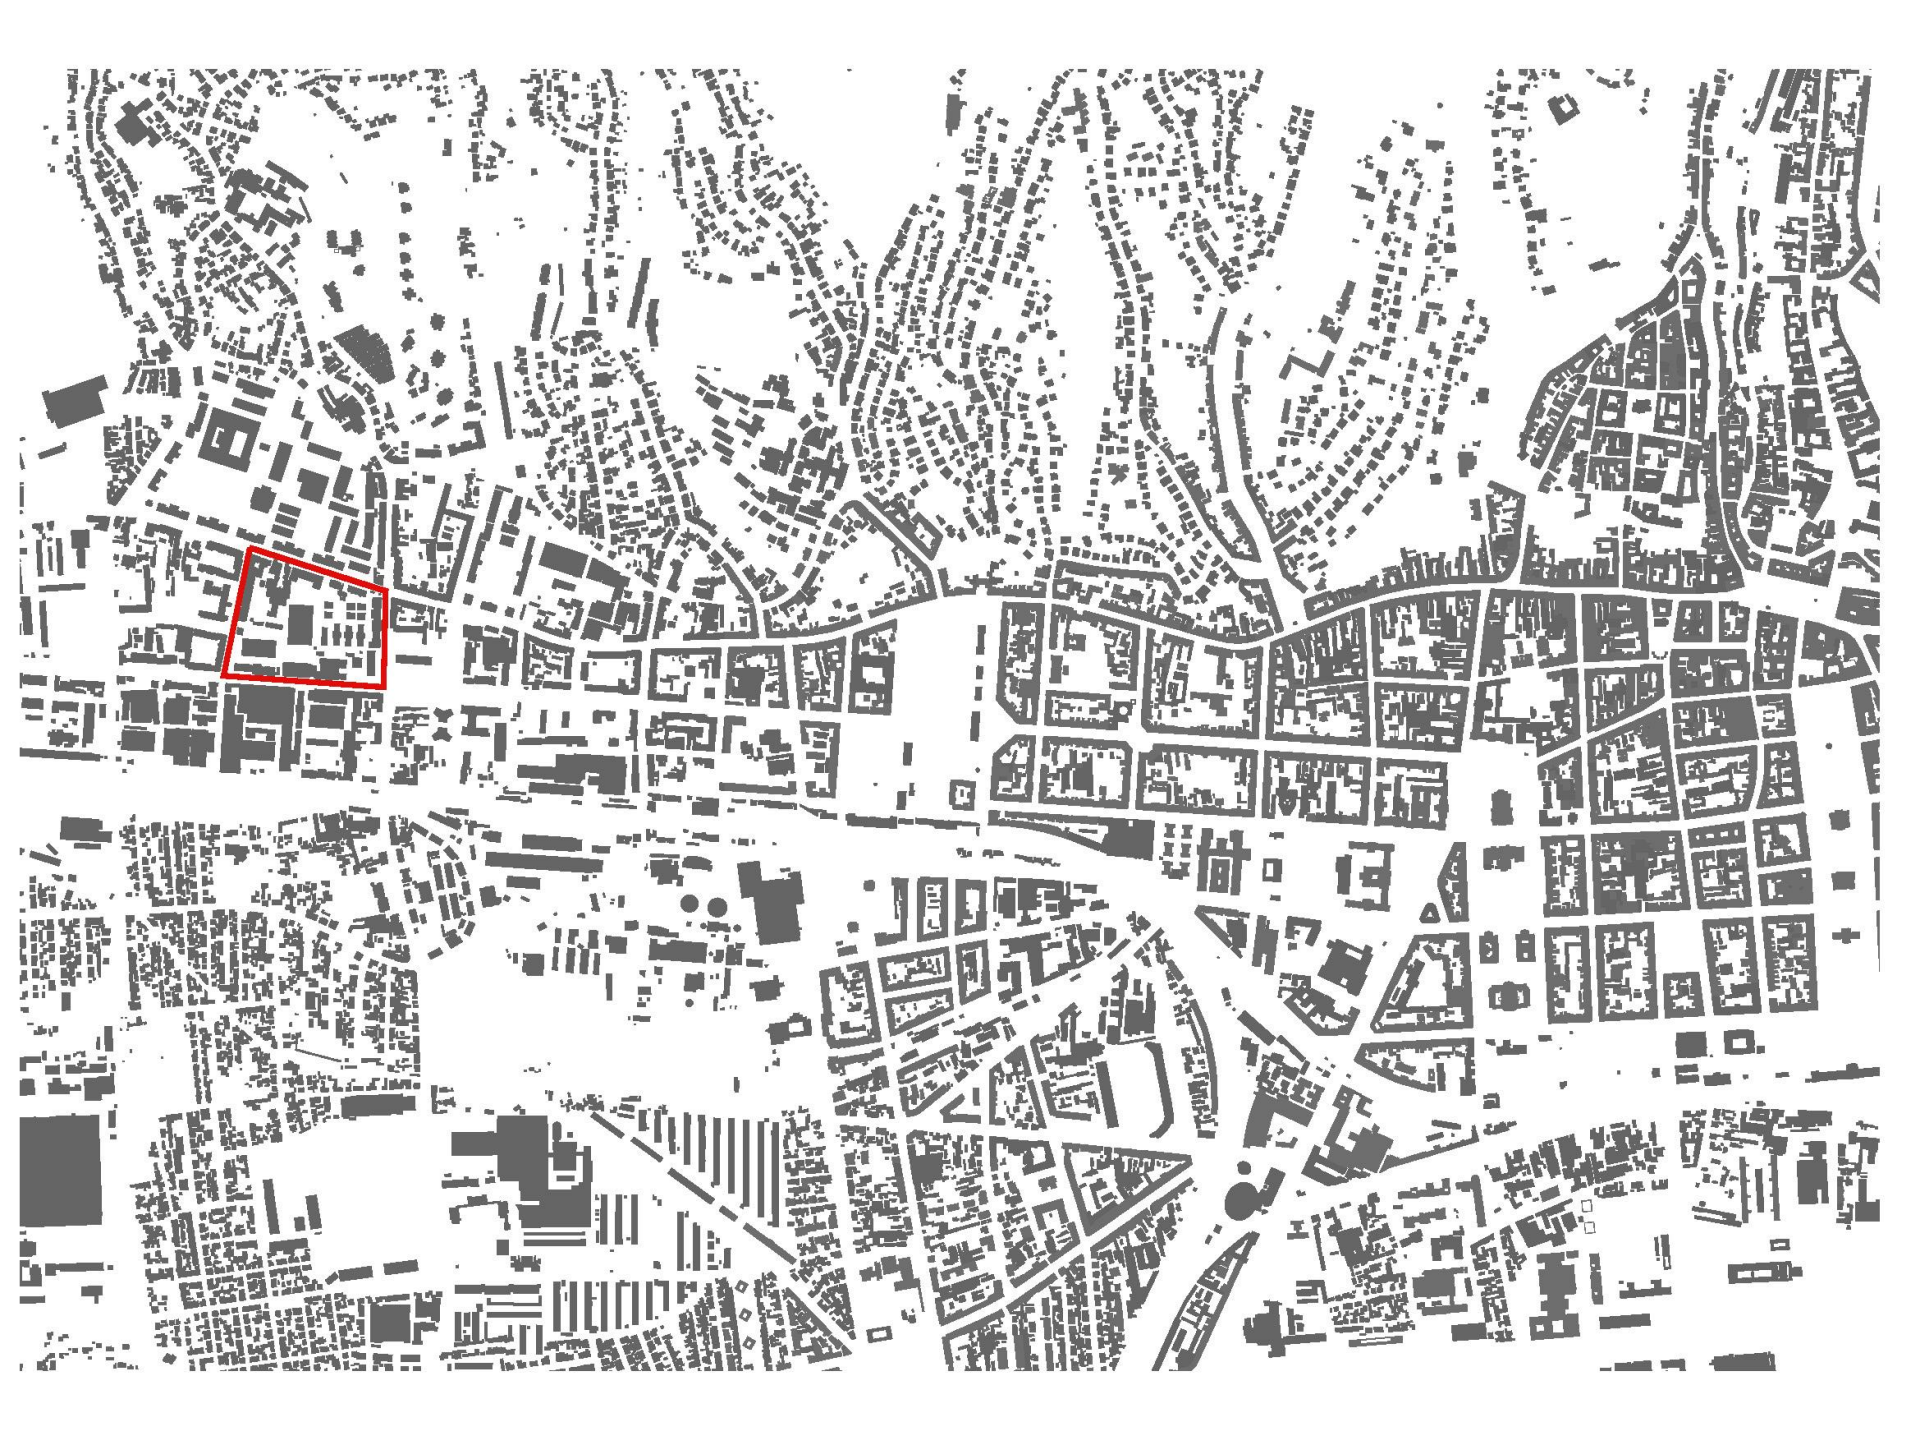



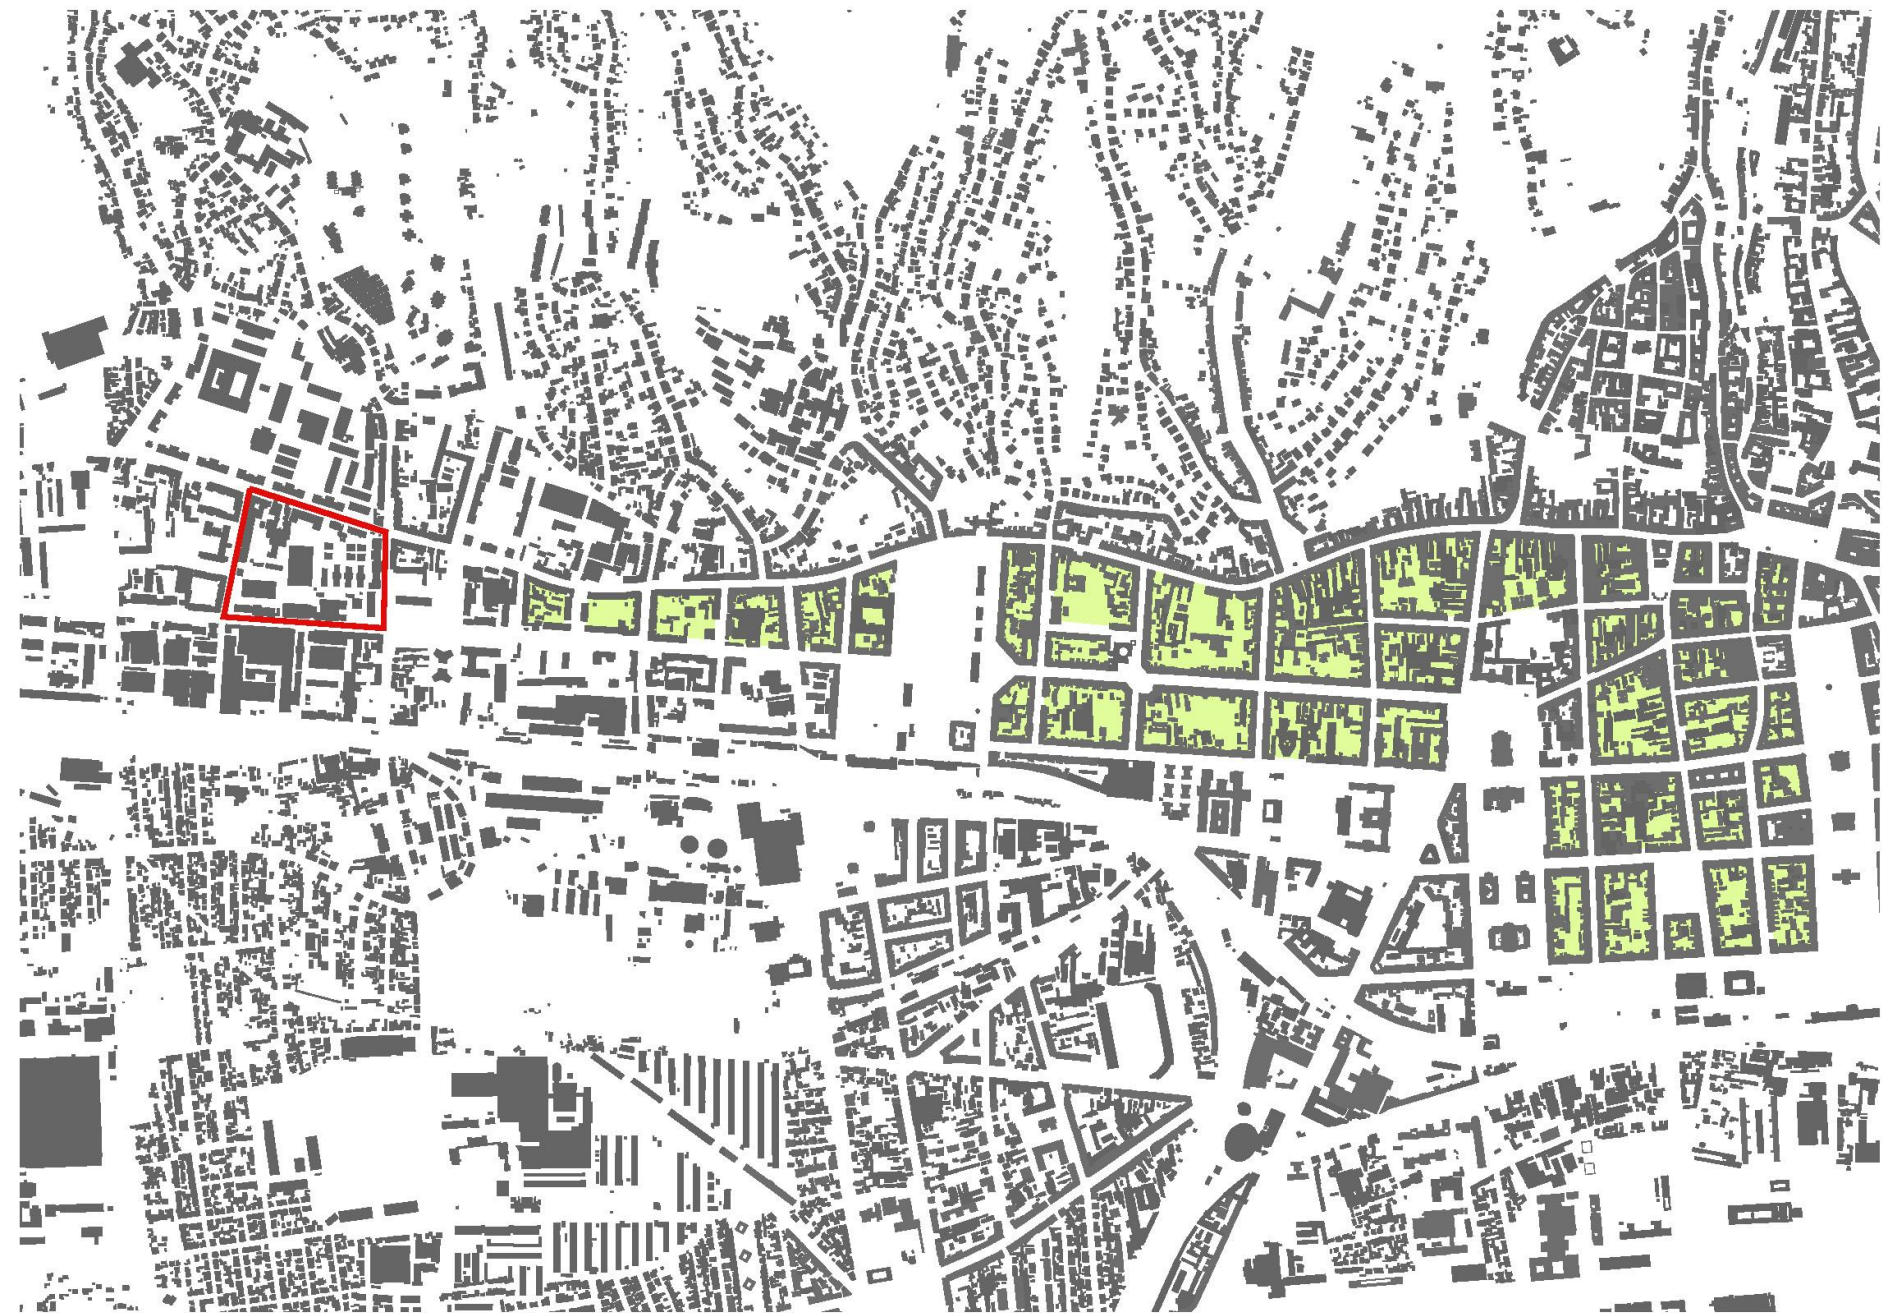

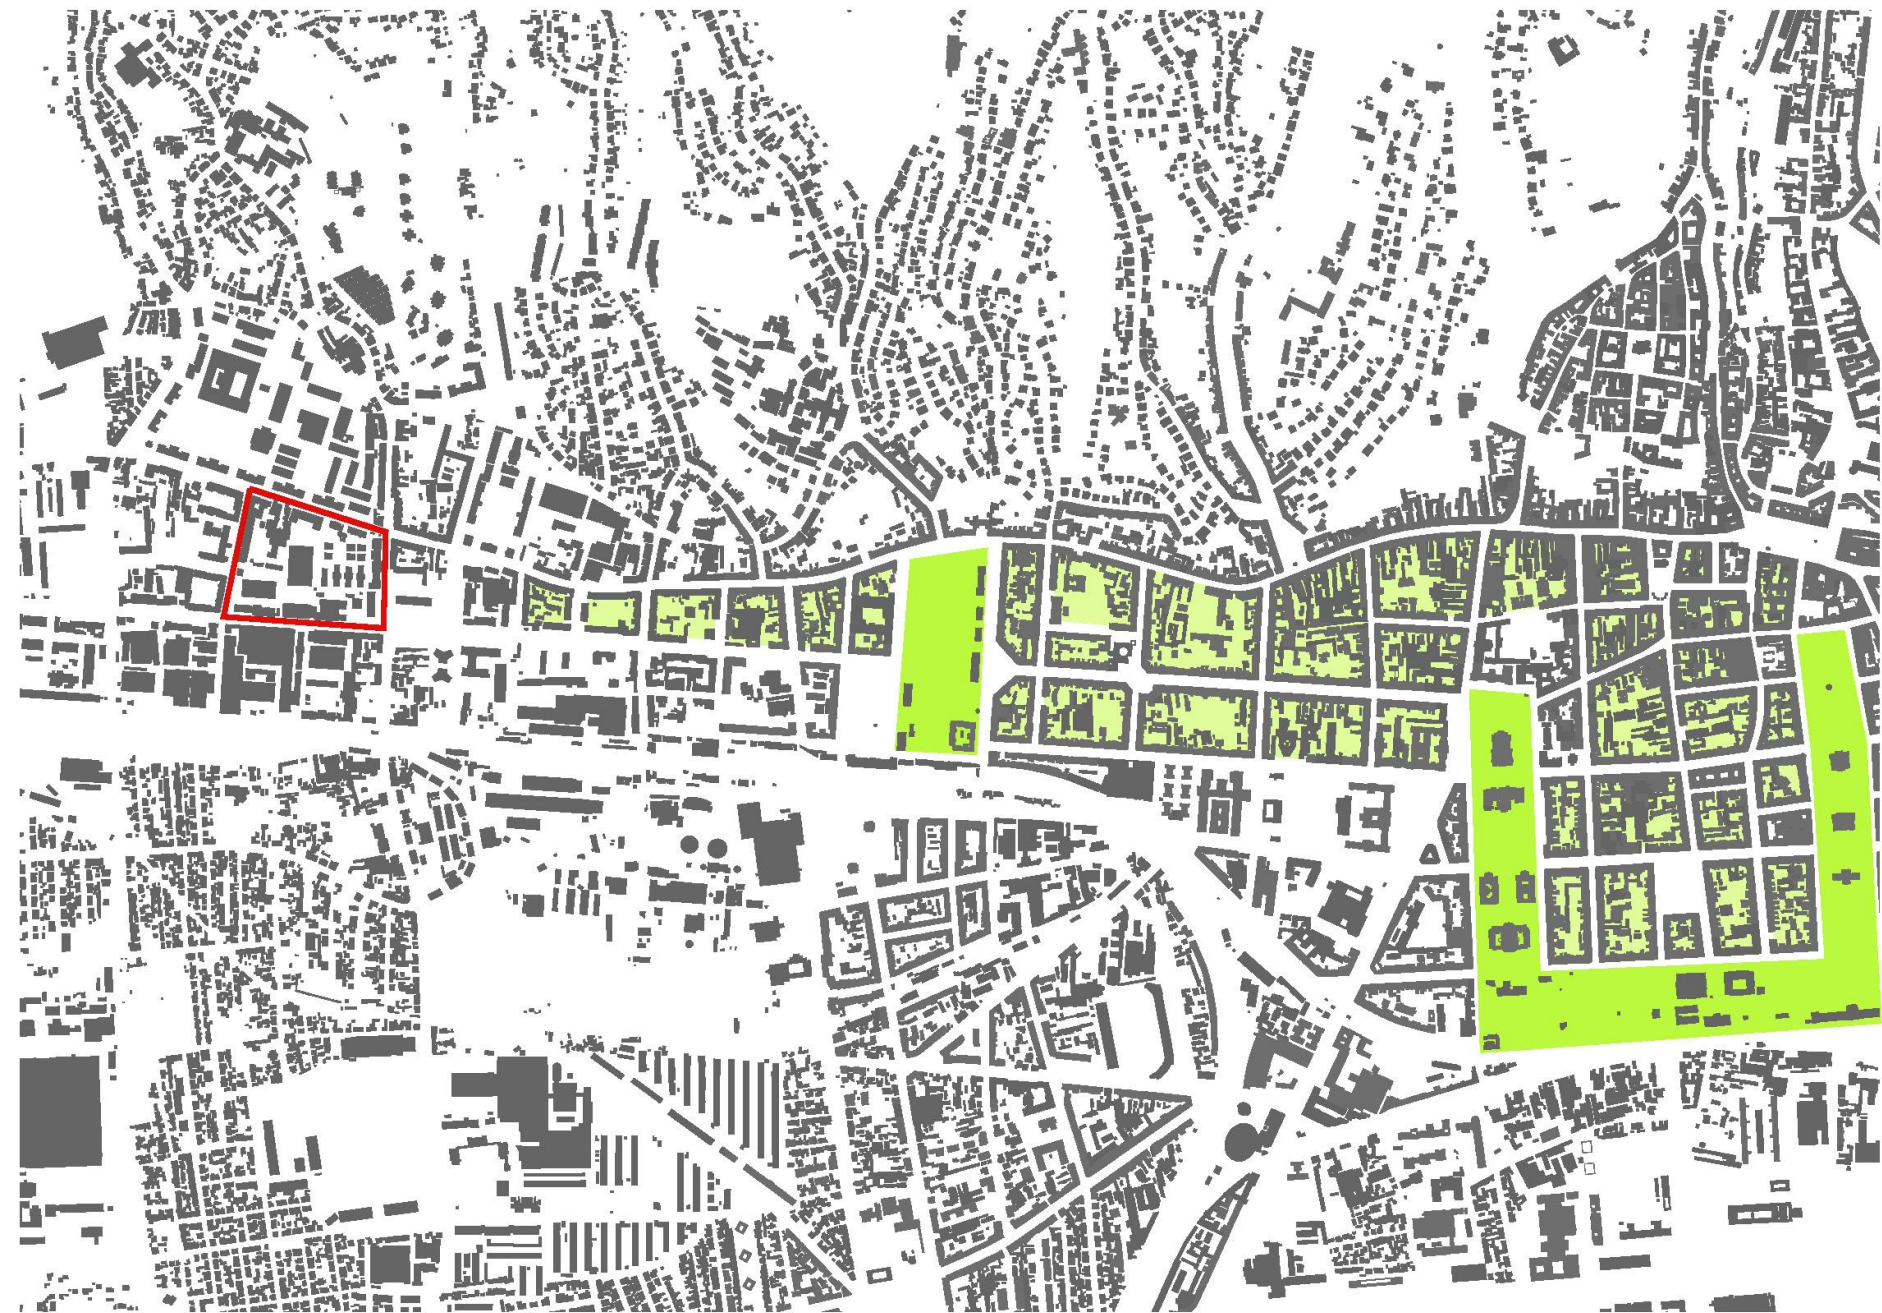

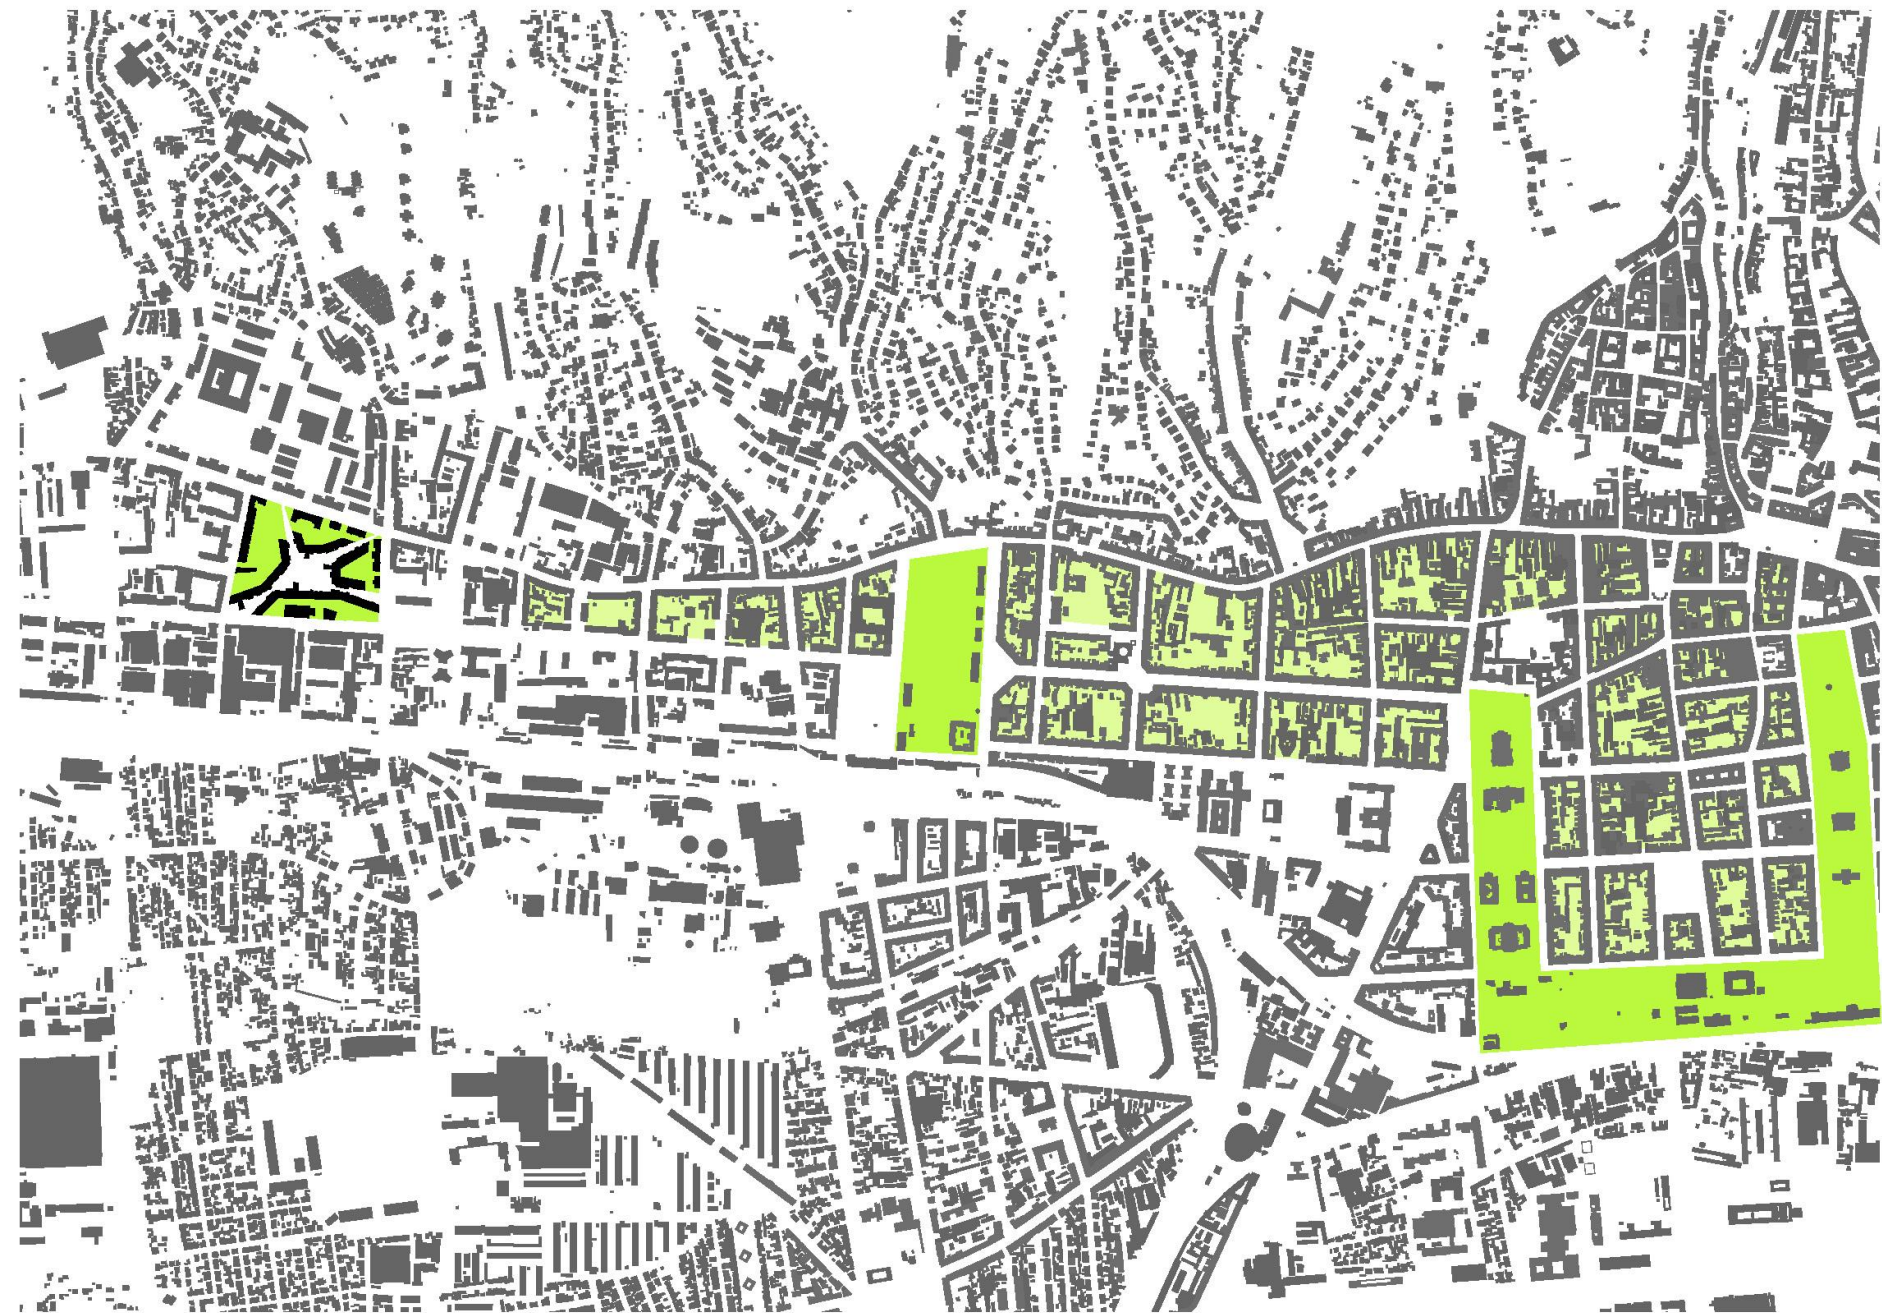







SITUACIJA * JUŽNI PARK








institucije / društvo


MJ. 1:1000

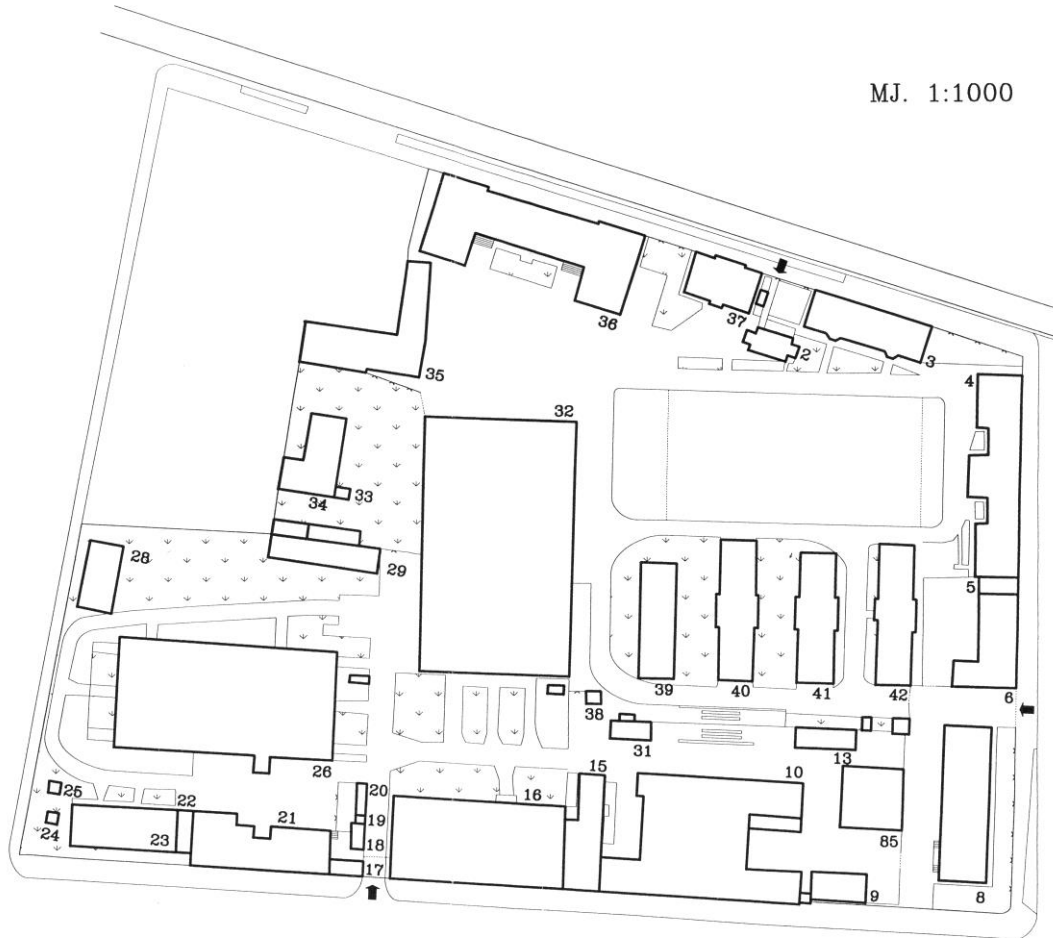

LEGENDA:

Površina zemljišta: 46 620 m²

Br. obj.	Naziv objekta	Površina m ²	pripomena
2	stražara zidana opekom	125	
3	ambulanta	1160	
4	zgrada za stanovanje vojnika	2864	
5	restoran društvene prehrane	50	
6	restoran	421	
7	garaža	68	
8	upravna zgrada	1873	
9	skladište MS potr. mat. VSF.	115	
10	radionica tehnička	2172	
11	skladište MS tehničke službe	8	
12	nadstrešnica drvena	63	
13	nadstrešnica željezna	173	
14	radionica tehnička	167	
15	WC	135	
16	radionica tehnička	2494	
17	vratar	60	
18	nadstrešnica	34	
19	šupa drvena	10	
20	nadstrešnica	34	
21	upravna zgrada	1320	
22	nadstrešnica drvena	100	
23	radionica tehnička	511	
24	zgrada benzinske pumpe	14	
25	zgrada benzinske pumpe	14	
26	radionica tehnička	5067	
27	trafostanica	26	
28	skladište MS intendantske službe	294	
29	nadstrešnica željezna	490	
30	zgrada benzinske pumpe	14	
31	zgrada za kolnu vagu	116	
32	garaža zatvorena	7407	
33	skladište MS intendantske službe	30	
34	skladište MS tehničke službe	446	
35	kuhinja s blagavaonicom	694	
36	zgrada za stanovanje vojnika	4566	A
37	ambulante	782	
38	benzinska pumpa	20	
39	skladište MS tehničke službe	475	
40	skladište MS tehničke službe	730	
41	skladište MS tehničke službe	734	
42	vojnički klub	765	
43	vratar	15	
44	trafostanica	34	

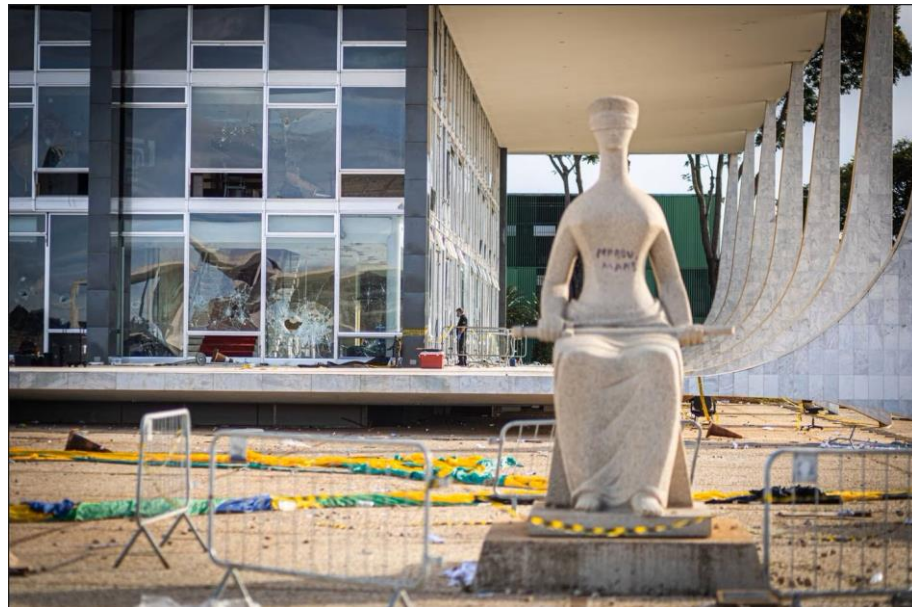


Neubau der Train- Divisions- Kaserne in Agram.
 Novogradnja divizionске kaserne za vozarske čete u Zagrebu

Kleine gedeckte Reitschule.
 Mala pokrivena jazošnica

Erdgeschoss.
 Prizemlje

Querschnitt.
 Przekaz

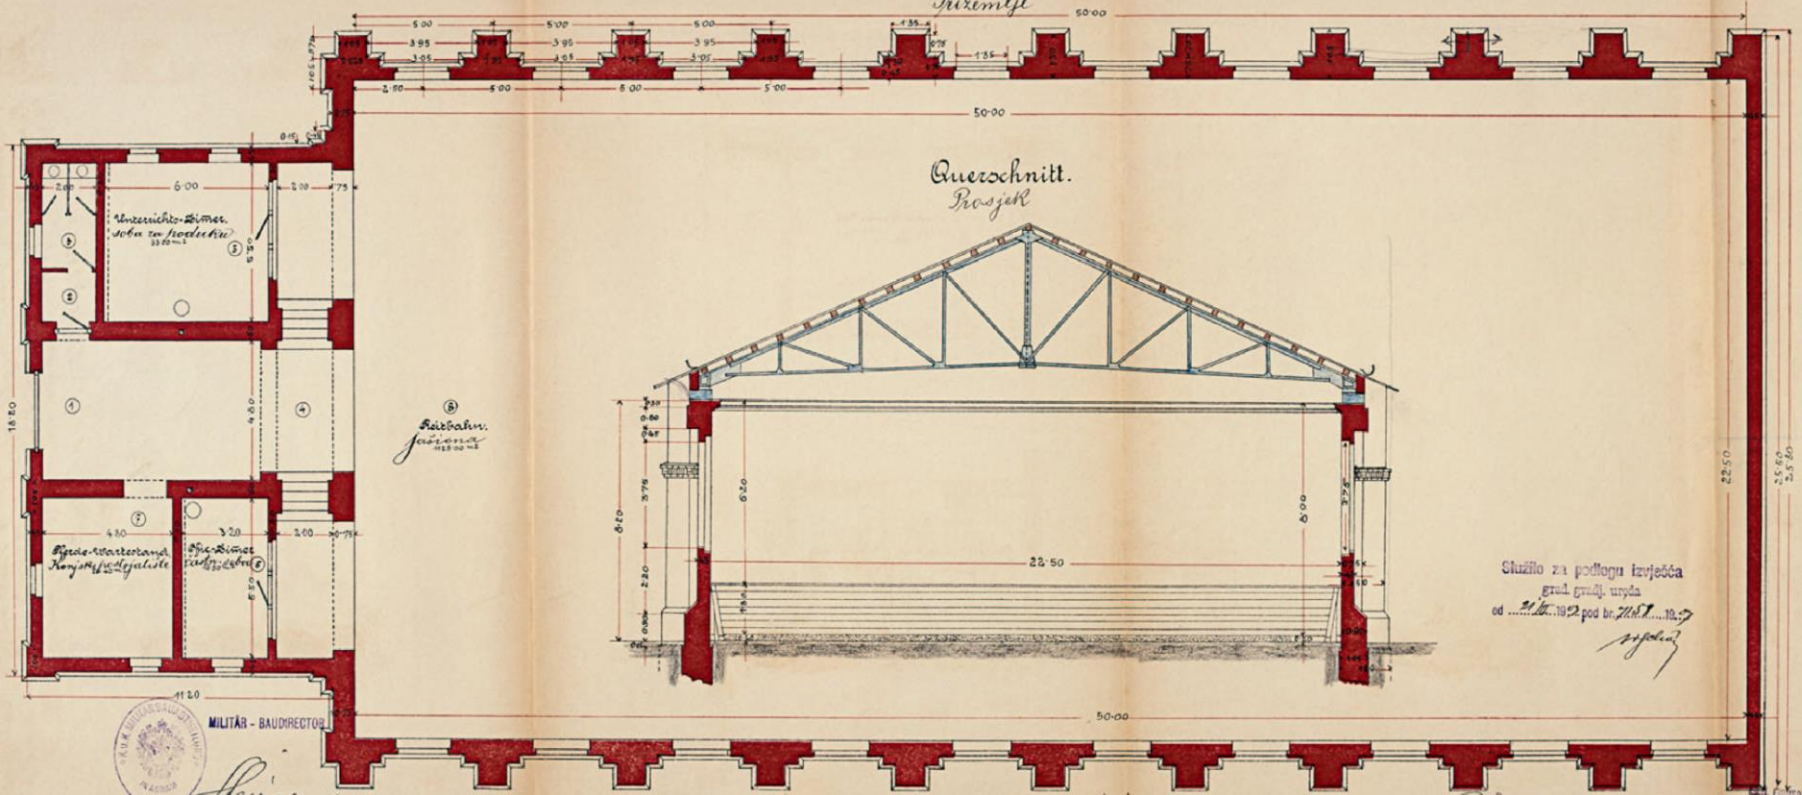

Stuhl für den Auftraggeber
 grad. grad. urad.
 od ... 1912 ... pod br. 7168/1 ... 1917



MILITÄR - BAUDIRECTOR



Spjarski




projekto
 Massstab. 1:100

J. J. J.

J. J. J.

Agram, im Februar 1903.
 u Zagrebu, im Jahre 1903

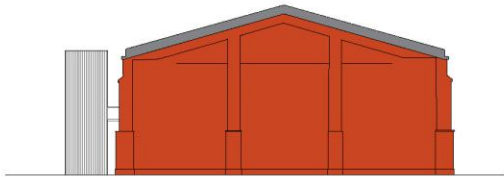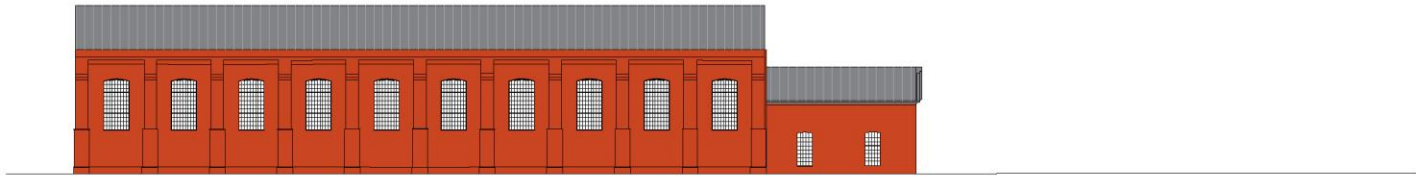

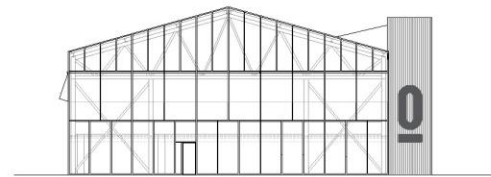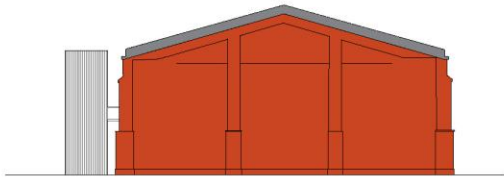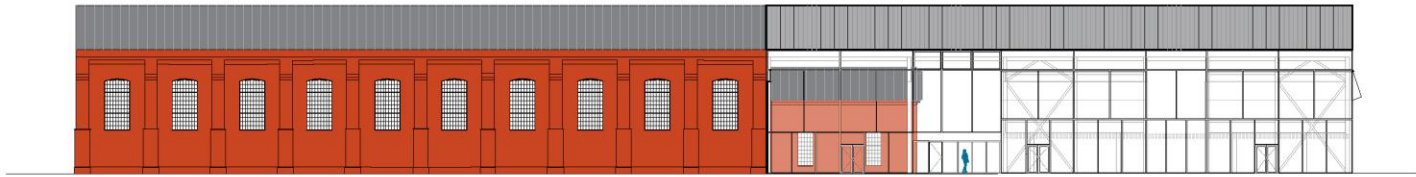










program / struktura





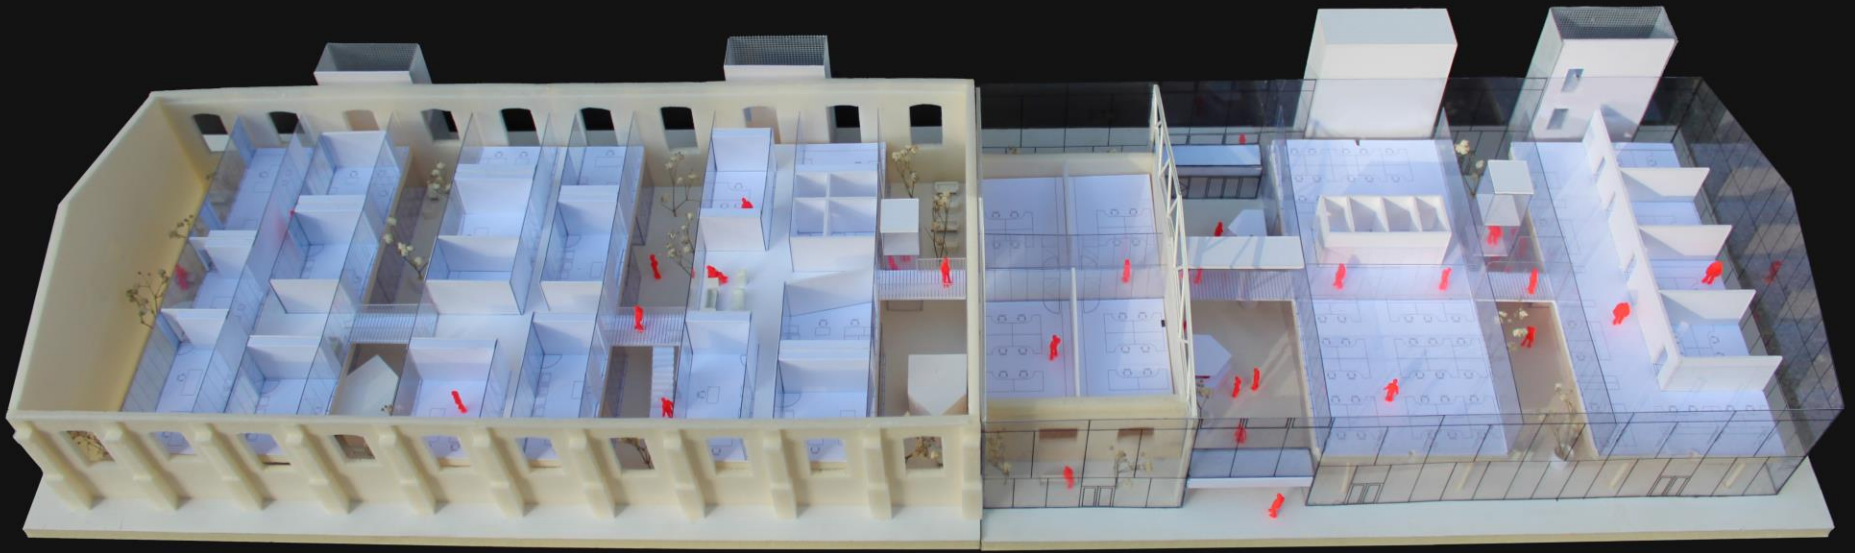











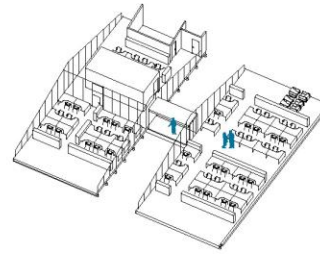

2. kat

RADNI PROSTORI
REFERENTI

SUDNICE
UPRAVA SUDA

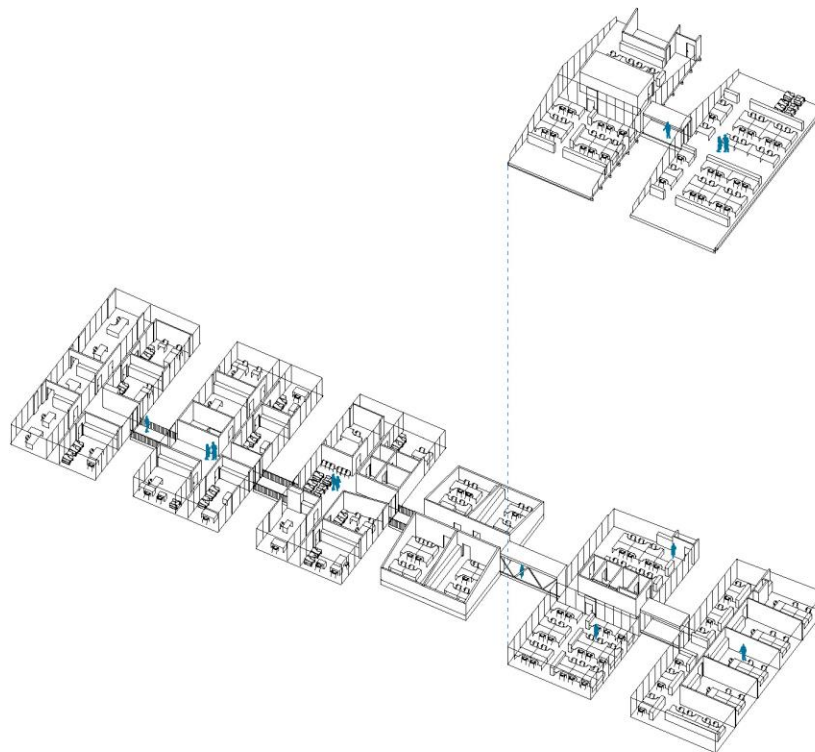

2. kat

RADNI PROSTORI
REFERENTI

1. kat


RADNI PROSTORI
REFERENTI

SUDNICE
UPRAVA SUDA

SUDNICE
RASPRAVNE DVORANE

DAKTILO BIRO

PIŠARNICA
TEHNIČKA SLUŽBA

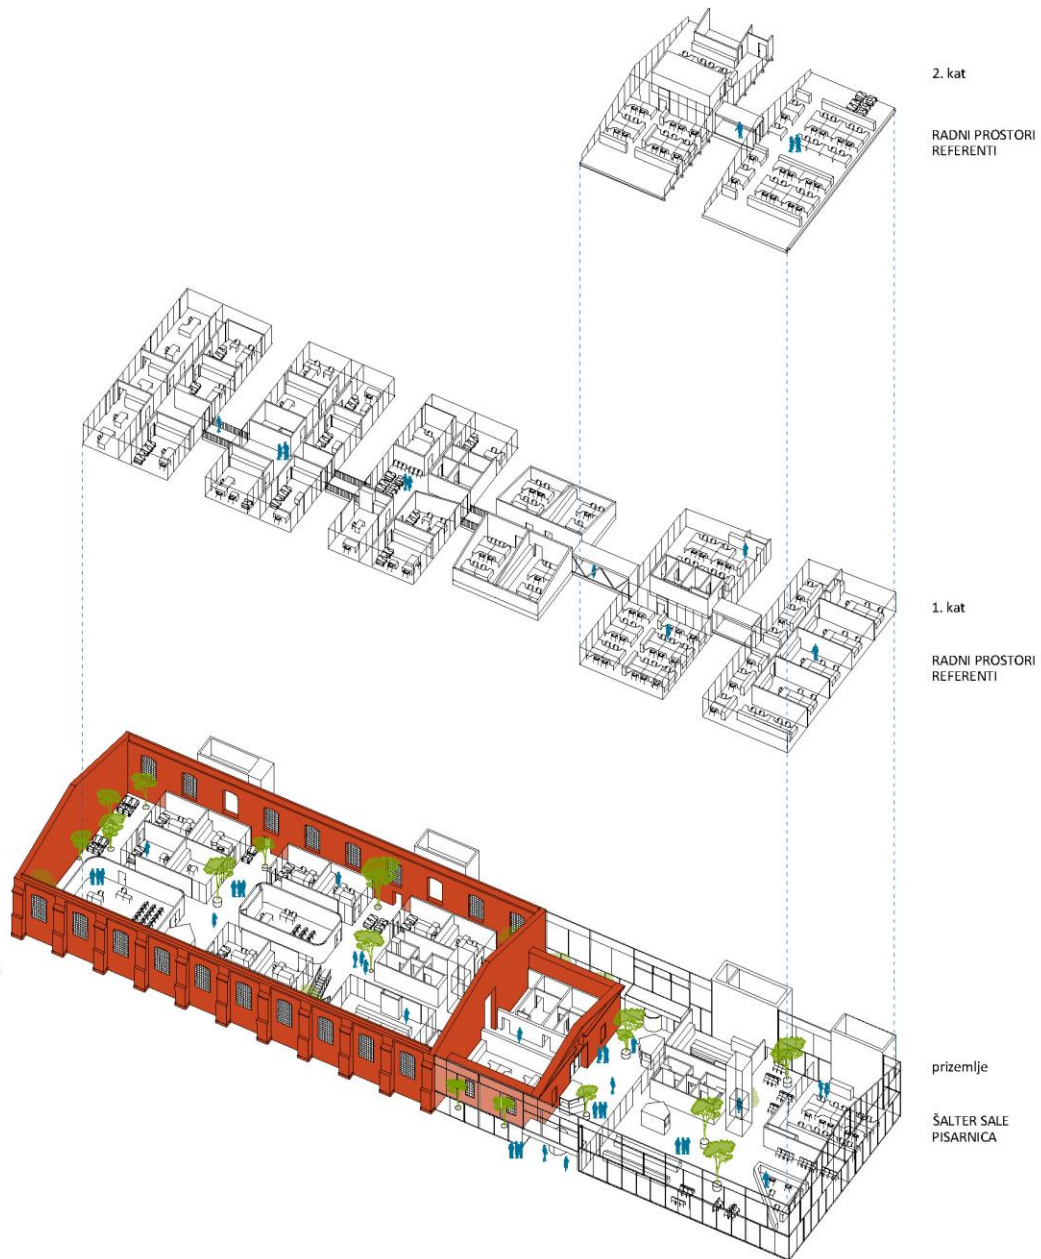

2. kat


RADNI PROSTORI
REFERENTI

1. kat

RADNI PROSTORI
REFERENTI

prizemlje

ŠALTER SALE
PIŠARNICA

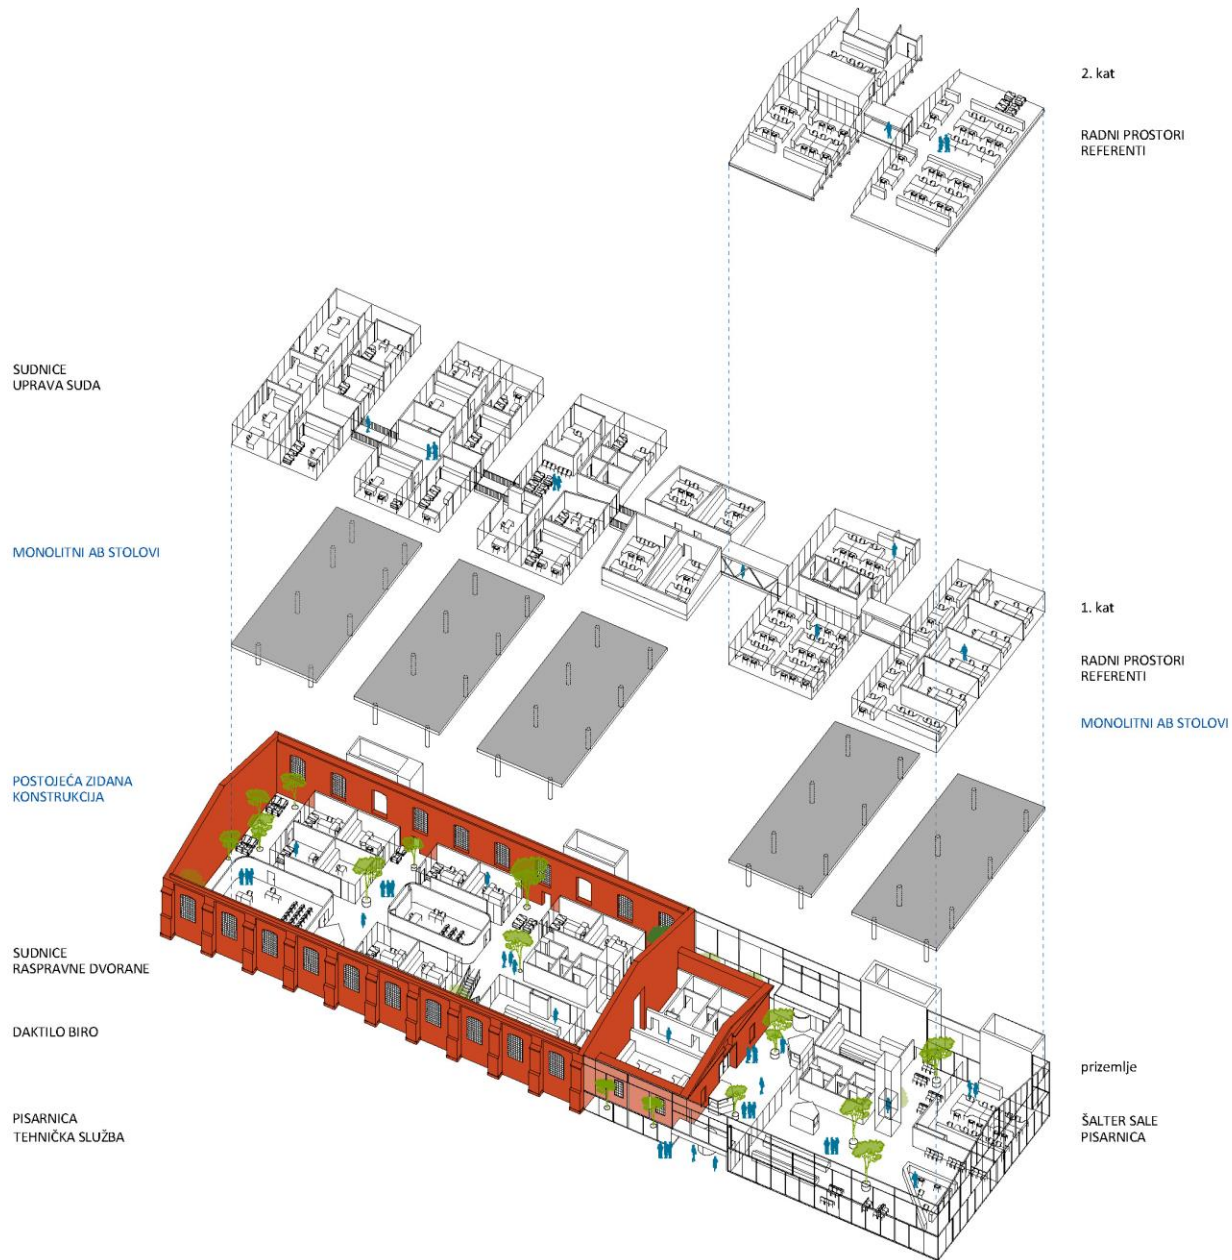

SUDNICE
UPRAVA SUDA

MONOLITNI AB STOLOVI

POSTOJEĆA ZIDANA
KONSTRUKCIJA

SUDNICE
RASPRAVNE DVORANE

DAKTILO BIRO

PIŠARNICA
TEHNIČKA SLUŽBA

2. kat

RADNI PROSTORI
REFERENTI


1. kat

RADNI PROSTORI
REFERENTI

MONOLITNI AB STOLOVI

prizemlje

ŠALTER SALE
PIŠARNICA

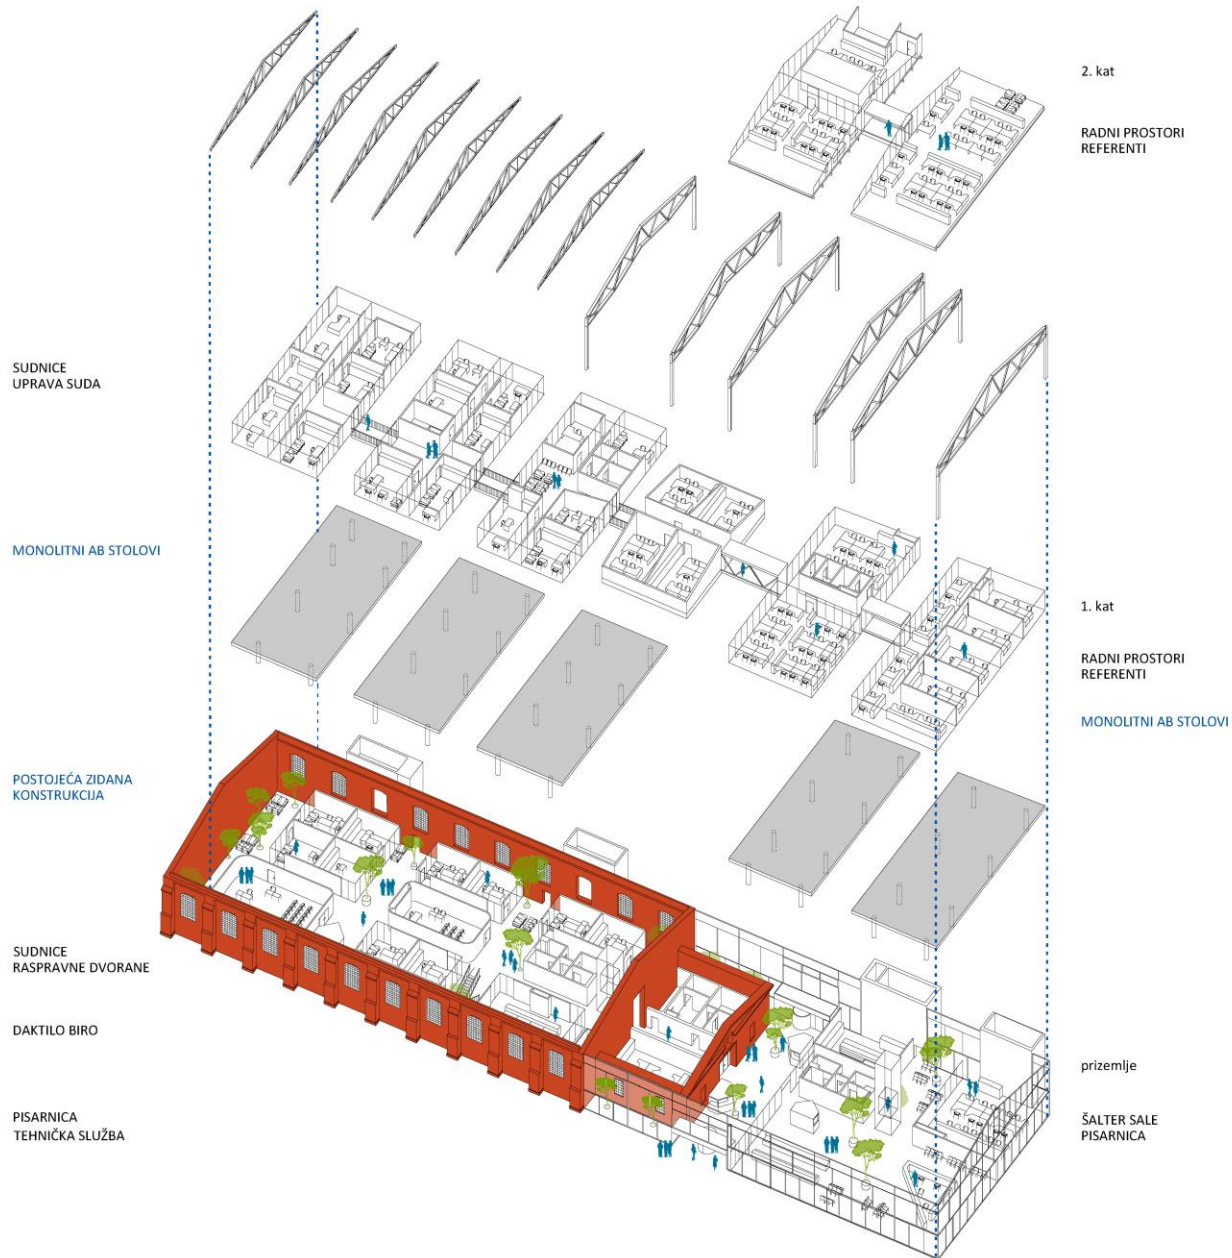

JAŠIONICA (HALA I ULAZNI ANEKS)

ulaz - passage

DOGRADNJA







03 /





05

