


PRESJEK B-B M 1:200

0 5 10

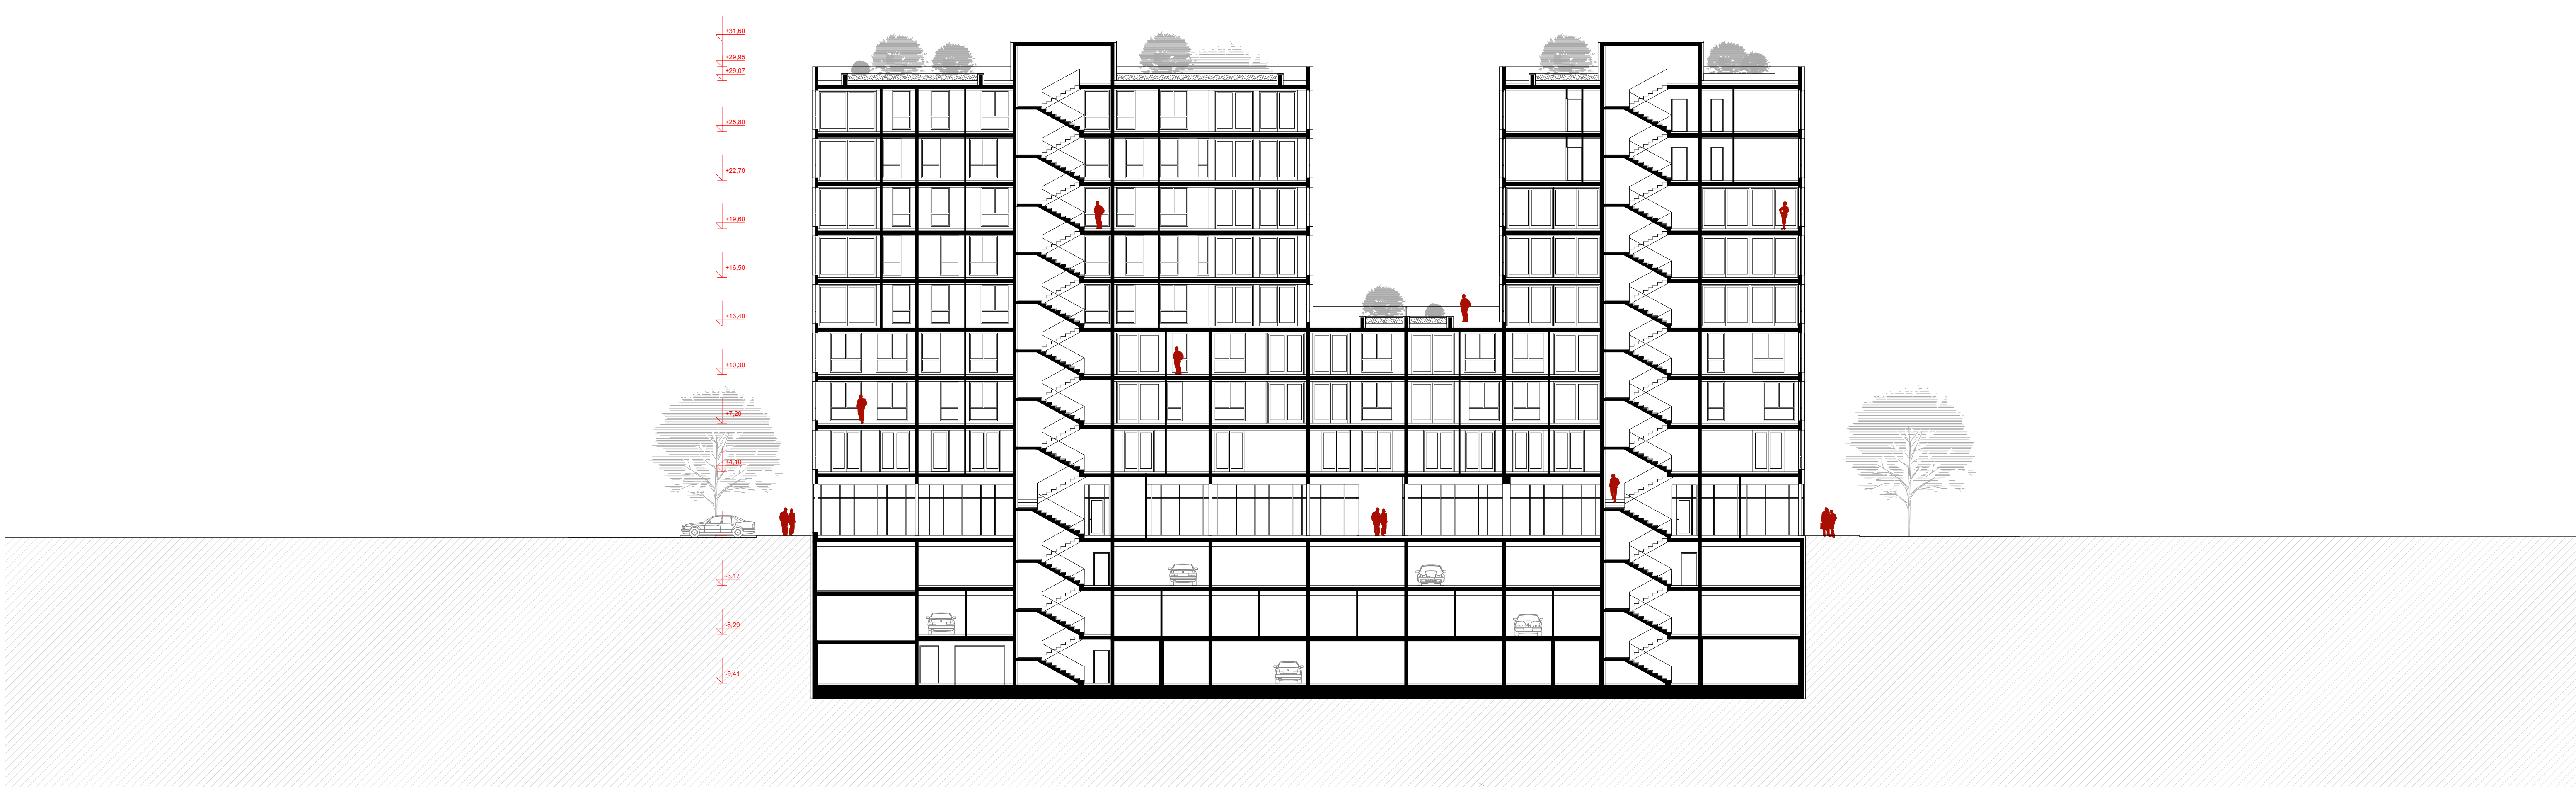

PRESJEK C-C M 1:200

0 5 10



JUŽNO PROJEKCIJE M 1:200

0 5 10



SJEVERNO PROJEKCIJE M 1:200

0 5 10