





AKSONOMETRIJA

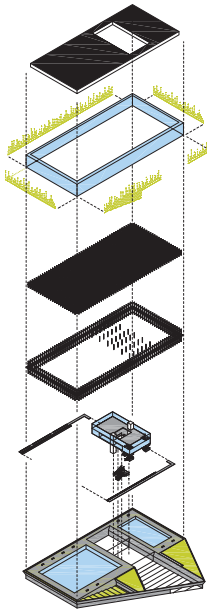


SITUACIJA MJ 1:1000

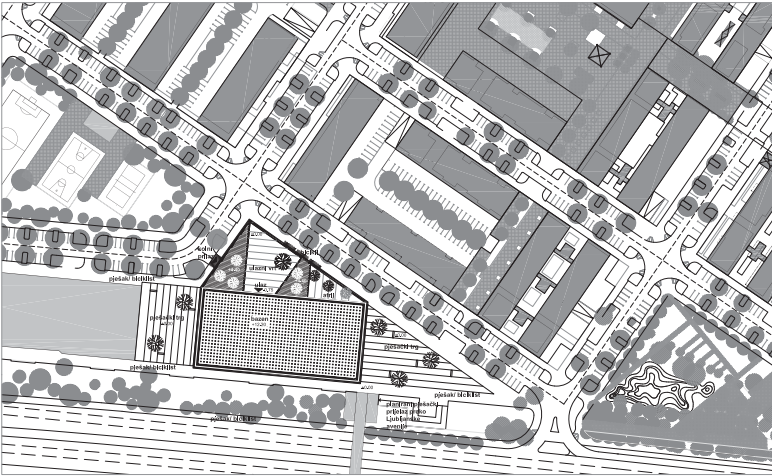

SITUACIJA MJ 1:500

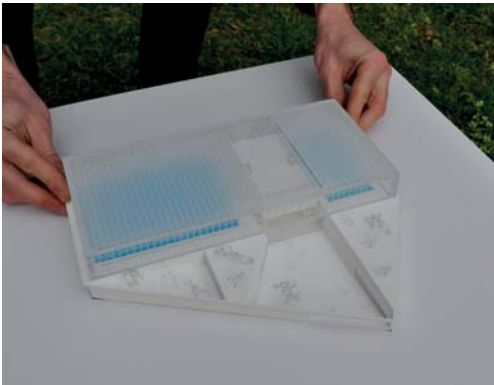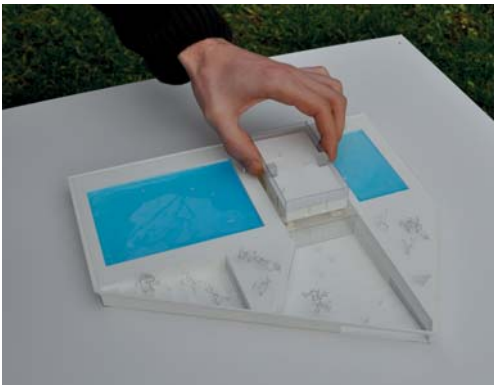


PROČELJE ISTOK MJ 1:200

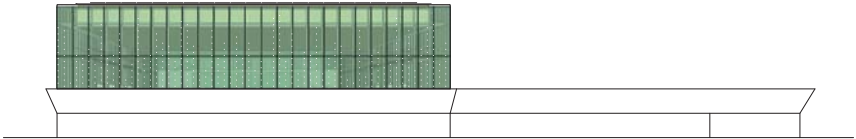


PROČELJE JUG MJ 1:200



PROČELJE SJEVER MJ 1:200

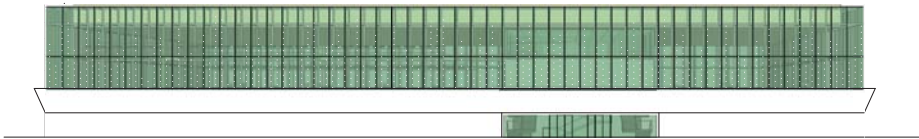


PROČELJE ZAPAD MJ 1:200

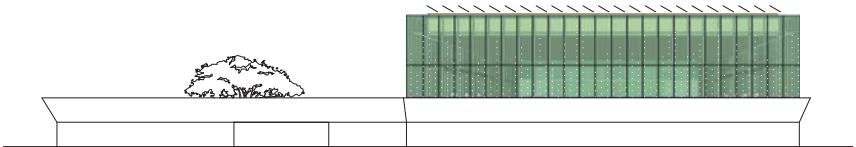


TLOCRT PRIZEMLJA MJ 1:200

TLOCRT PODRUMA MJ 1:200

TLOCRT MEĐUKATA MJ 1:200


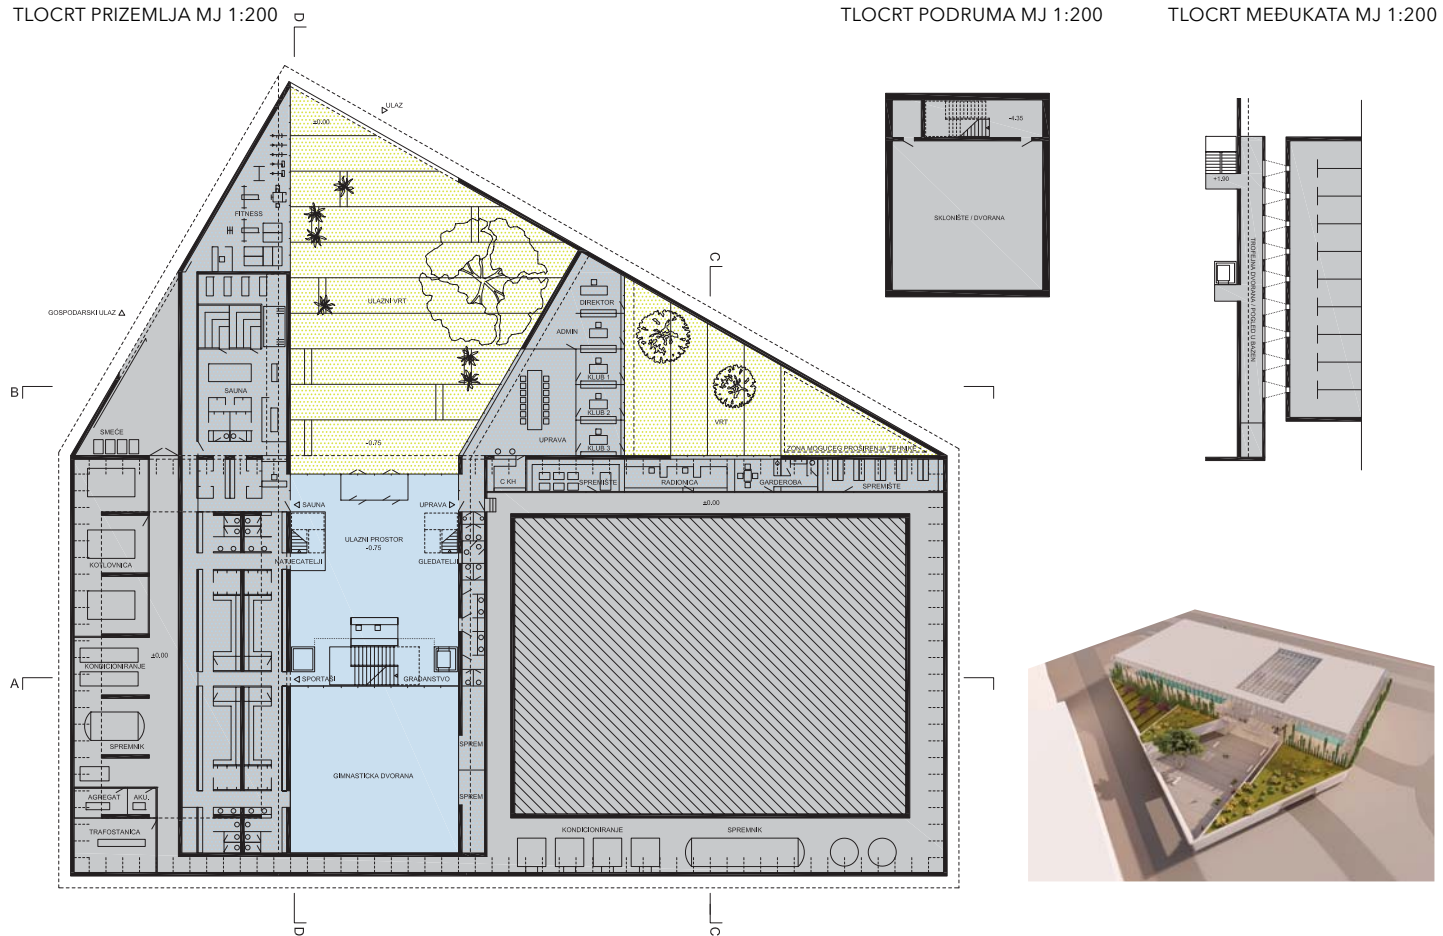


TLOCRT KATA MJ 1:200

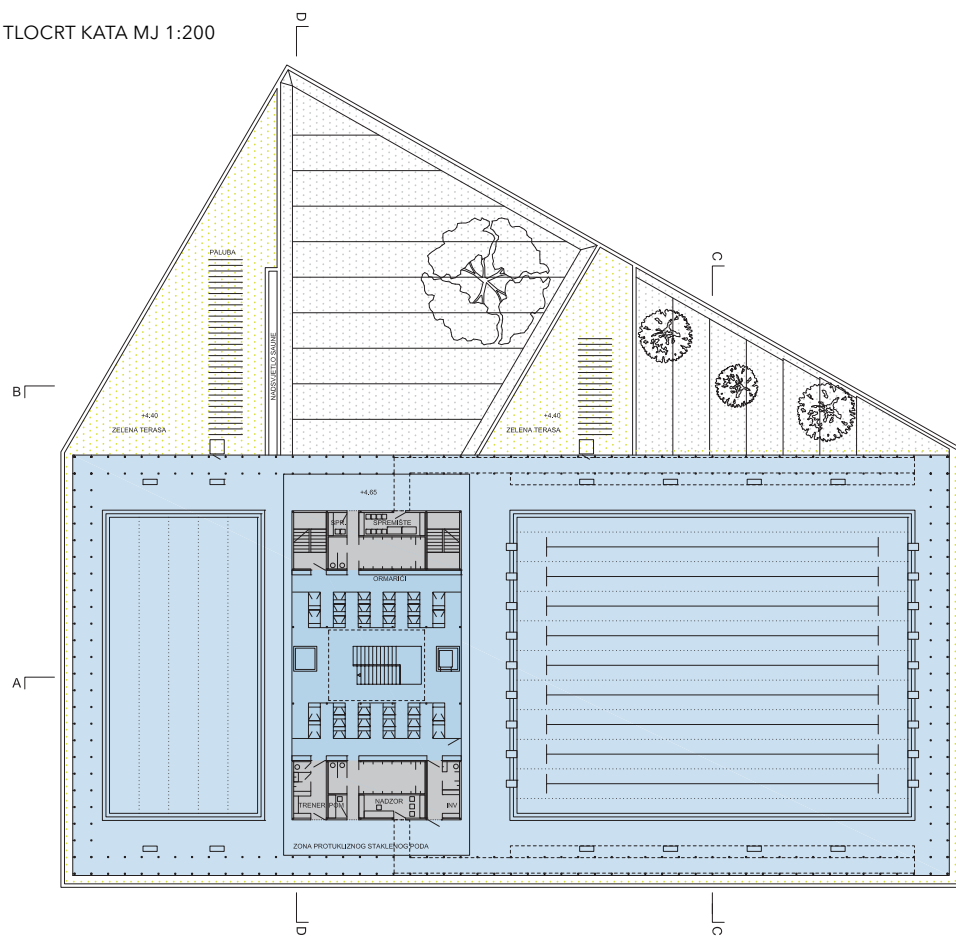


Bazenska dvorana arhitektonska je tipologija koja nadilazi lokalno mjerilo. Stiješnjena između perifernog stambenog naselja i brze gradske prometnice, dvorana kreira dvostruki stav prema okolišu: čvrstom bazom odvaja se od neposredne blizine stambenih zgrada te potpuno rastvara na katu, omogućujući slobodno pročelje i svijetlo sa sve četiri strane. Manjak urbanog karaktera zatečenog praznog prostora u neposrednoj blizini zgrade implicira stvaranja vlastitog unutarnjeg trga. Stakleni paralelopiped koji zatvara bazene svojom pojavnošću kreira jasan urbanistički stav prema gradskoj transversali. Prisutnost obodnog zelenila omogućava podnošljivost blizine rezidencijalnih objekata na sjeveru, u neposrednom okruženju, te stvara zaštitu od prevelikog osunčanja.

URBANISTIČKI STAV

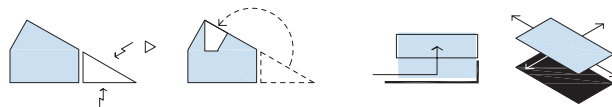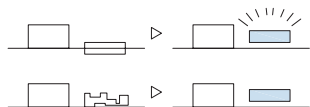


ZELENI OMOTAČ

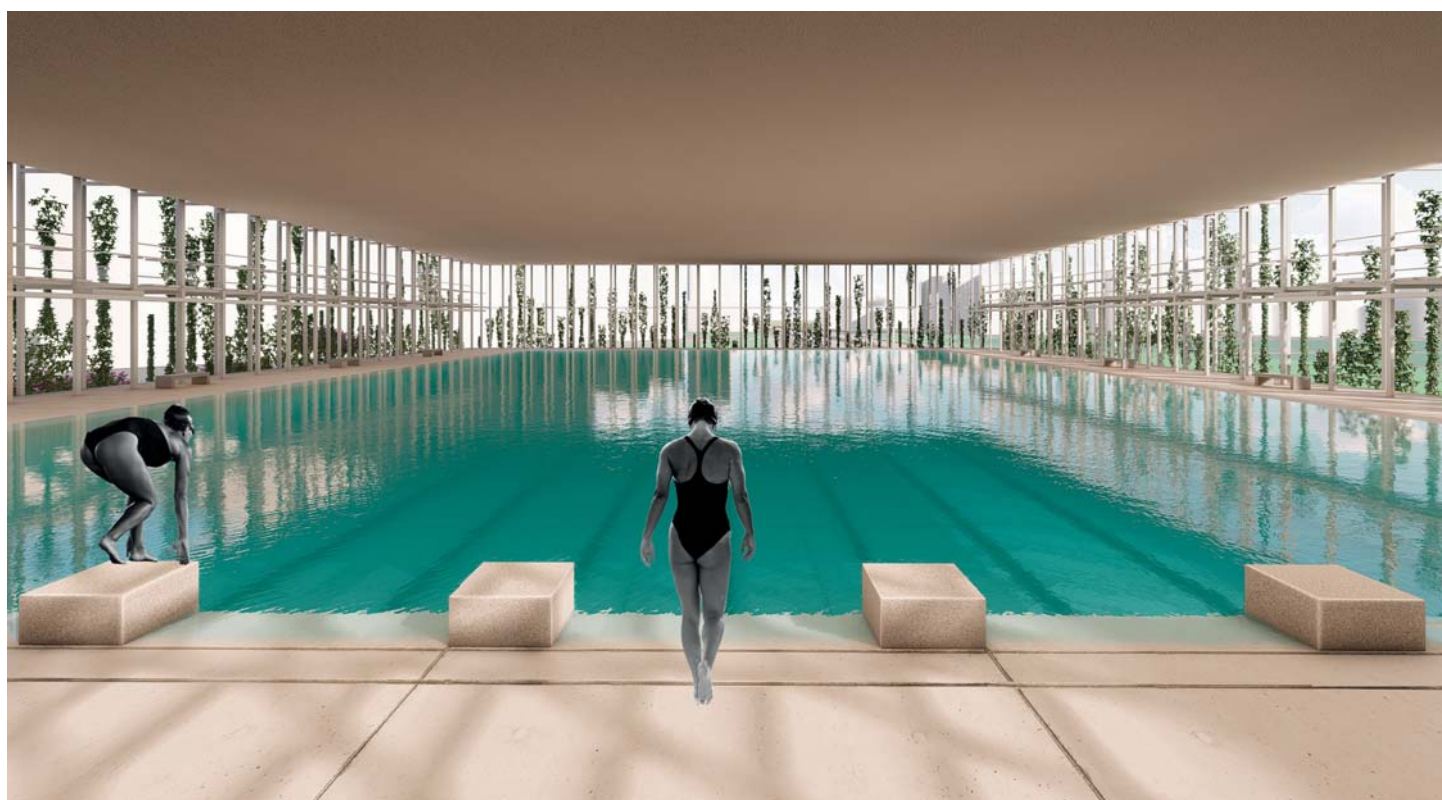


TLOCRT GALERIJE MJ 1:200


DETALJ PROČELJA MJ 1:50

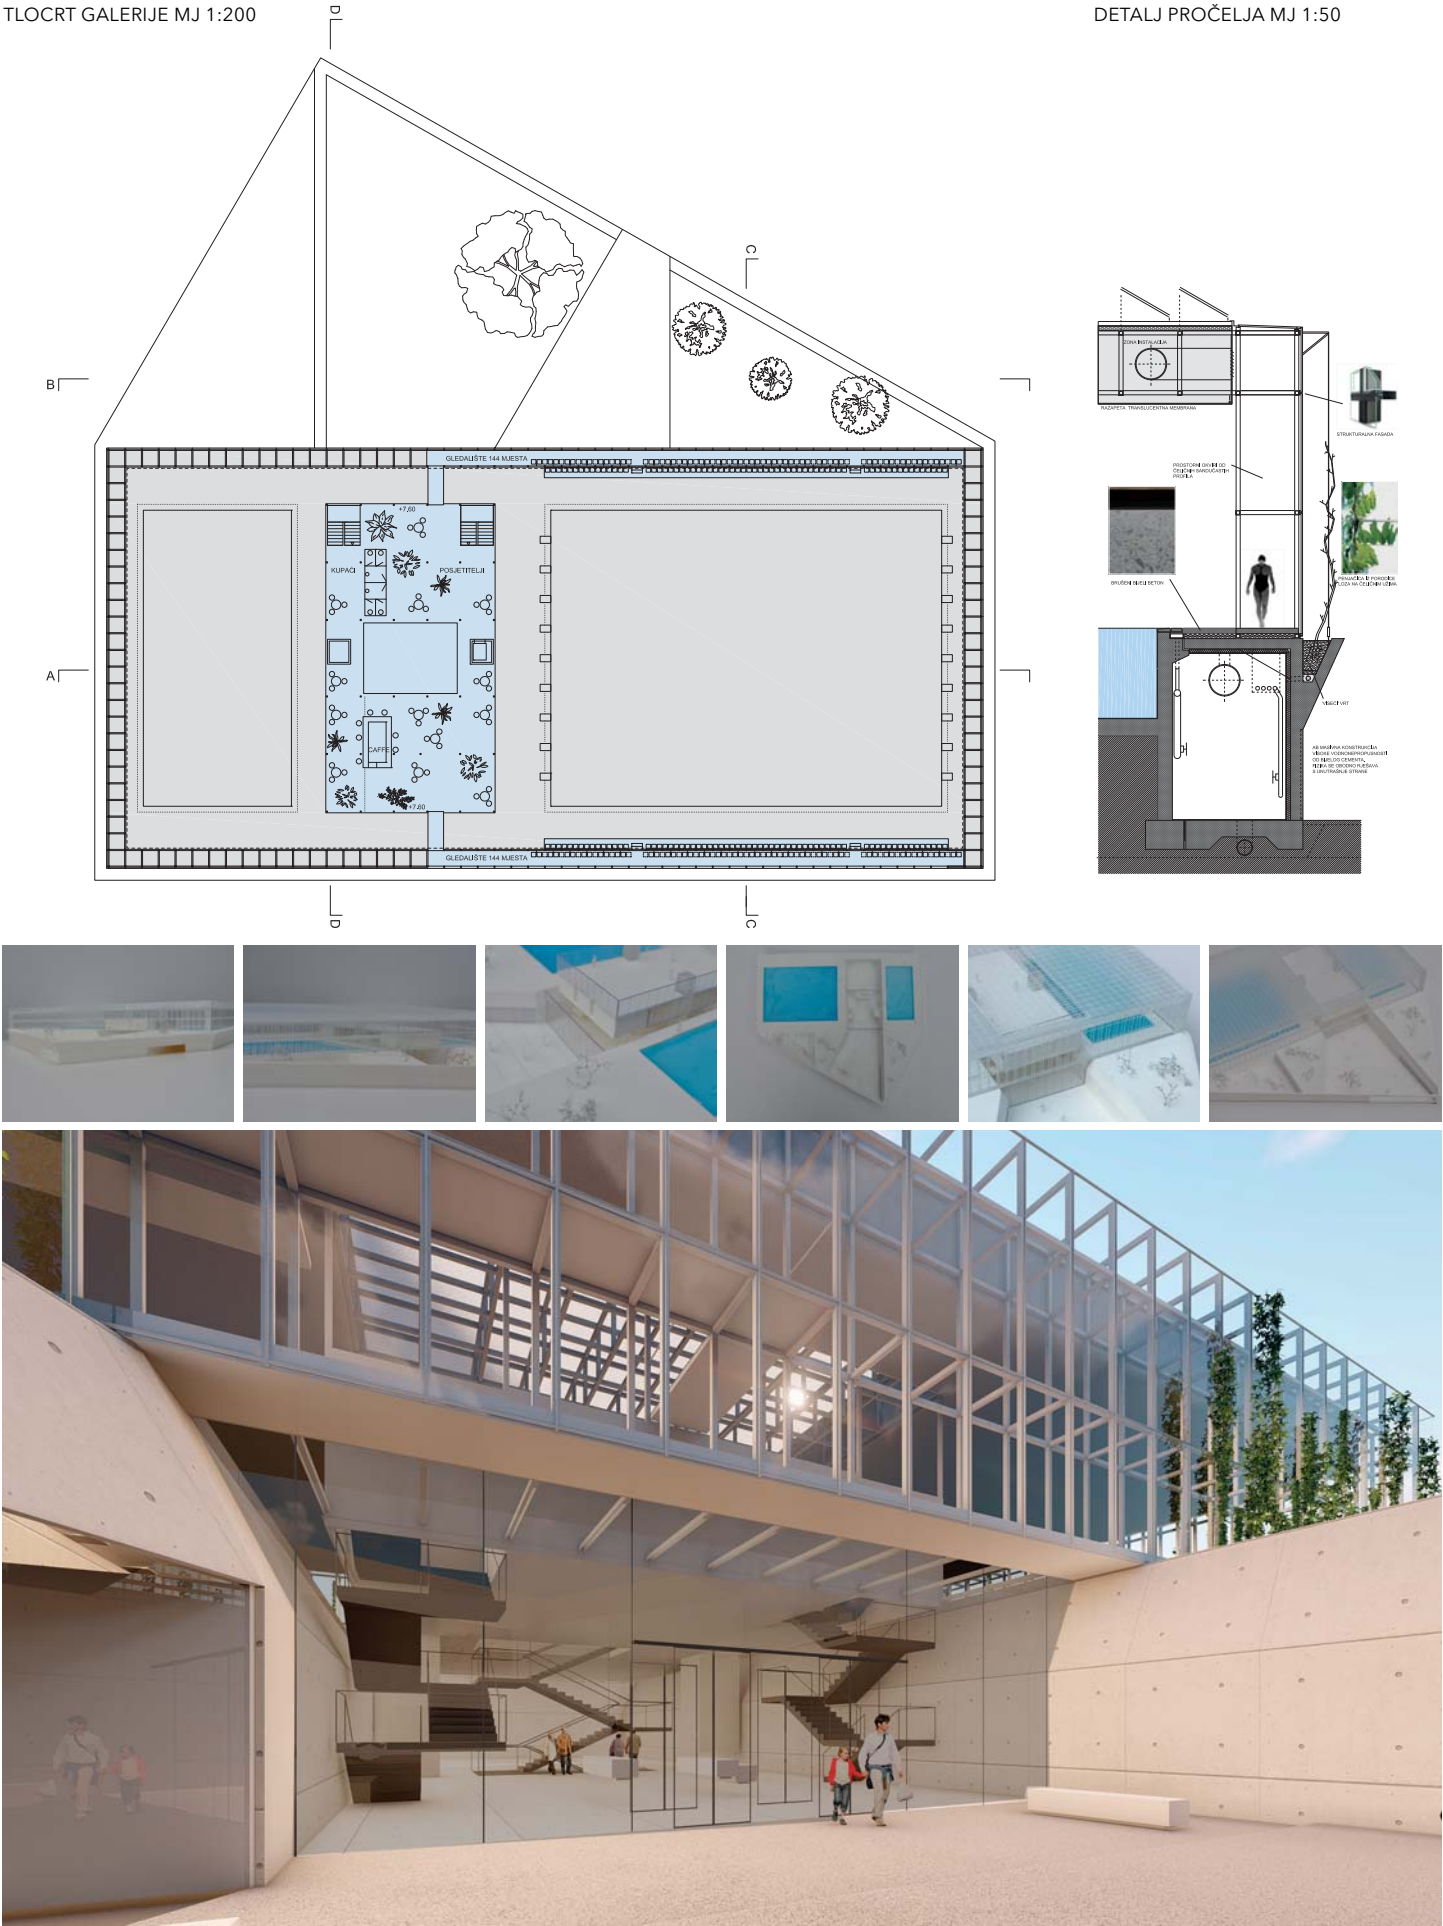


PRESJEK AA MJ 1:200

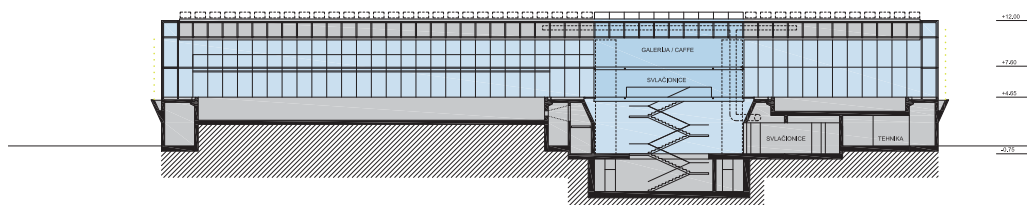

PRESJEK BB MJ 1:200

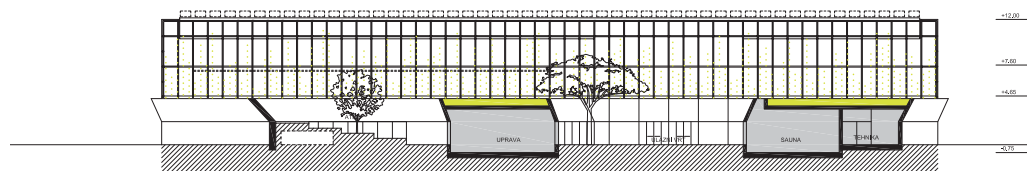

PRESJEK CC MJ 1:200

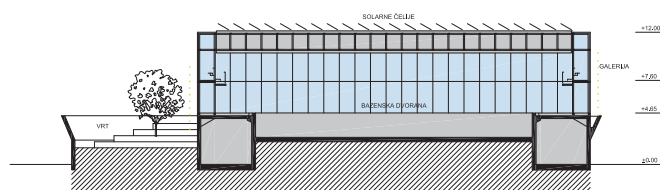

PRESJEK DD MJ 1:200

