

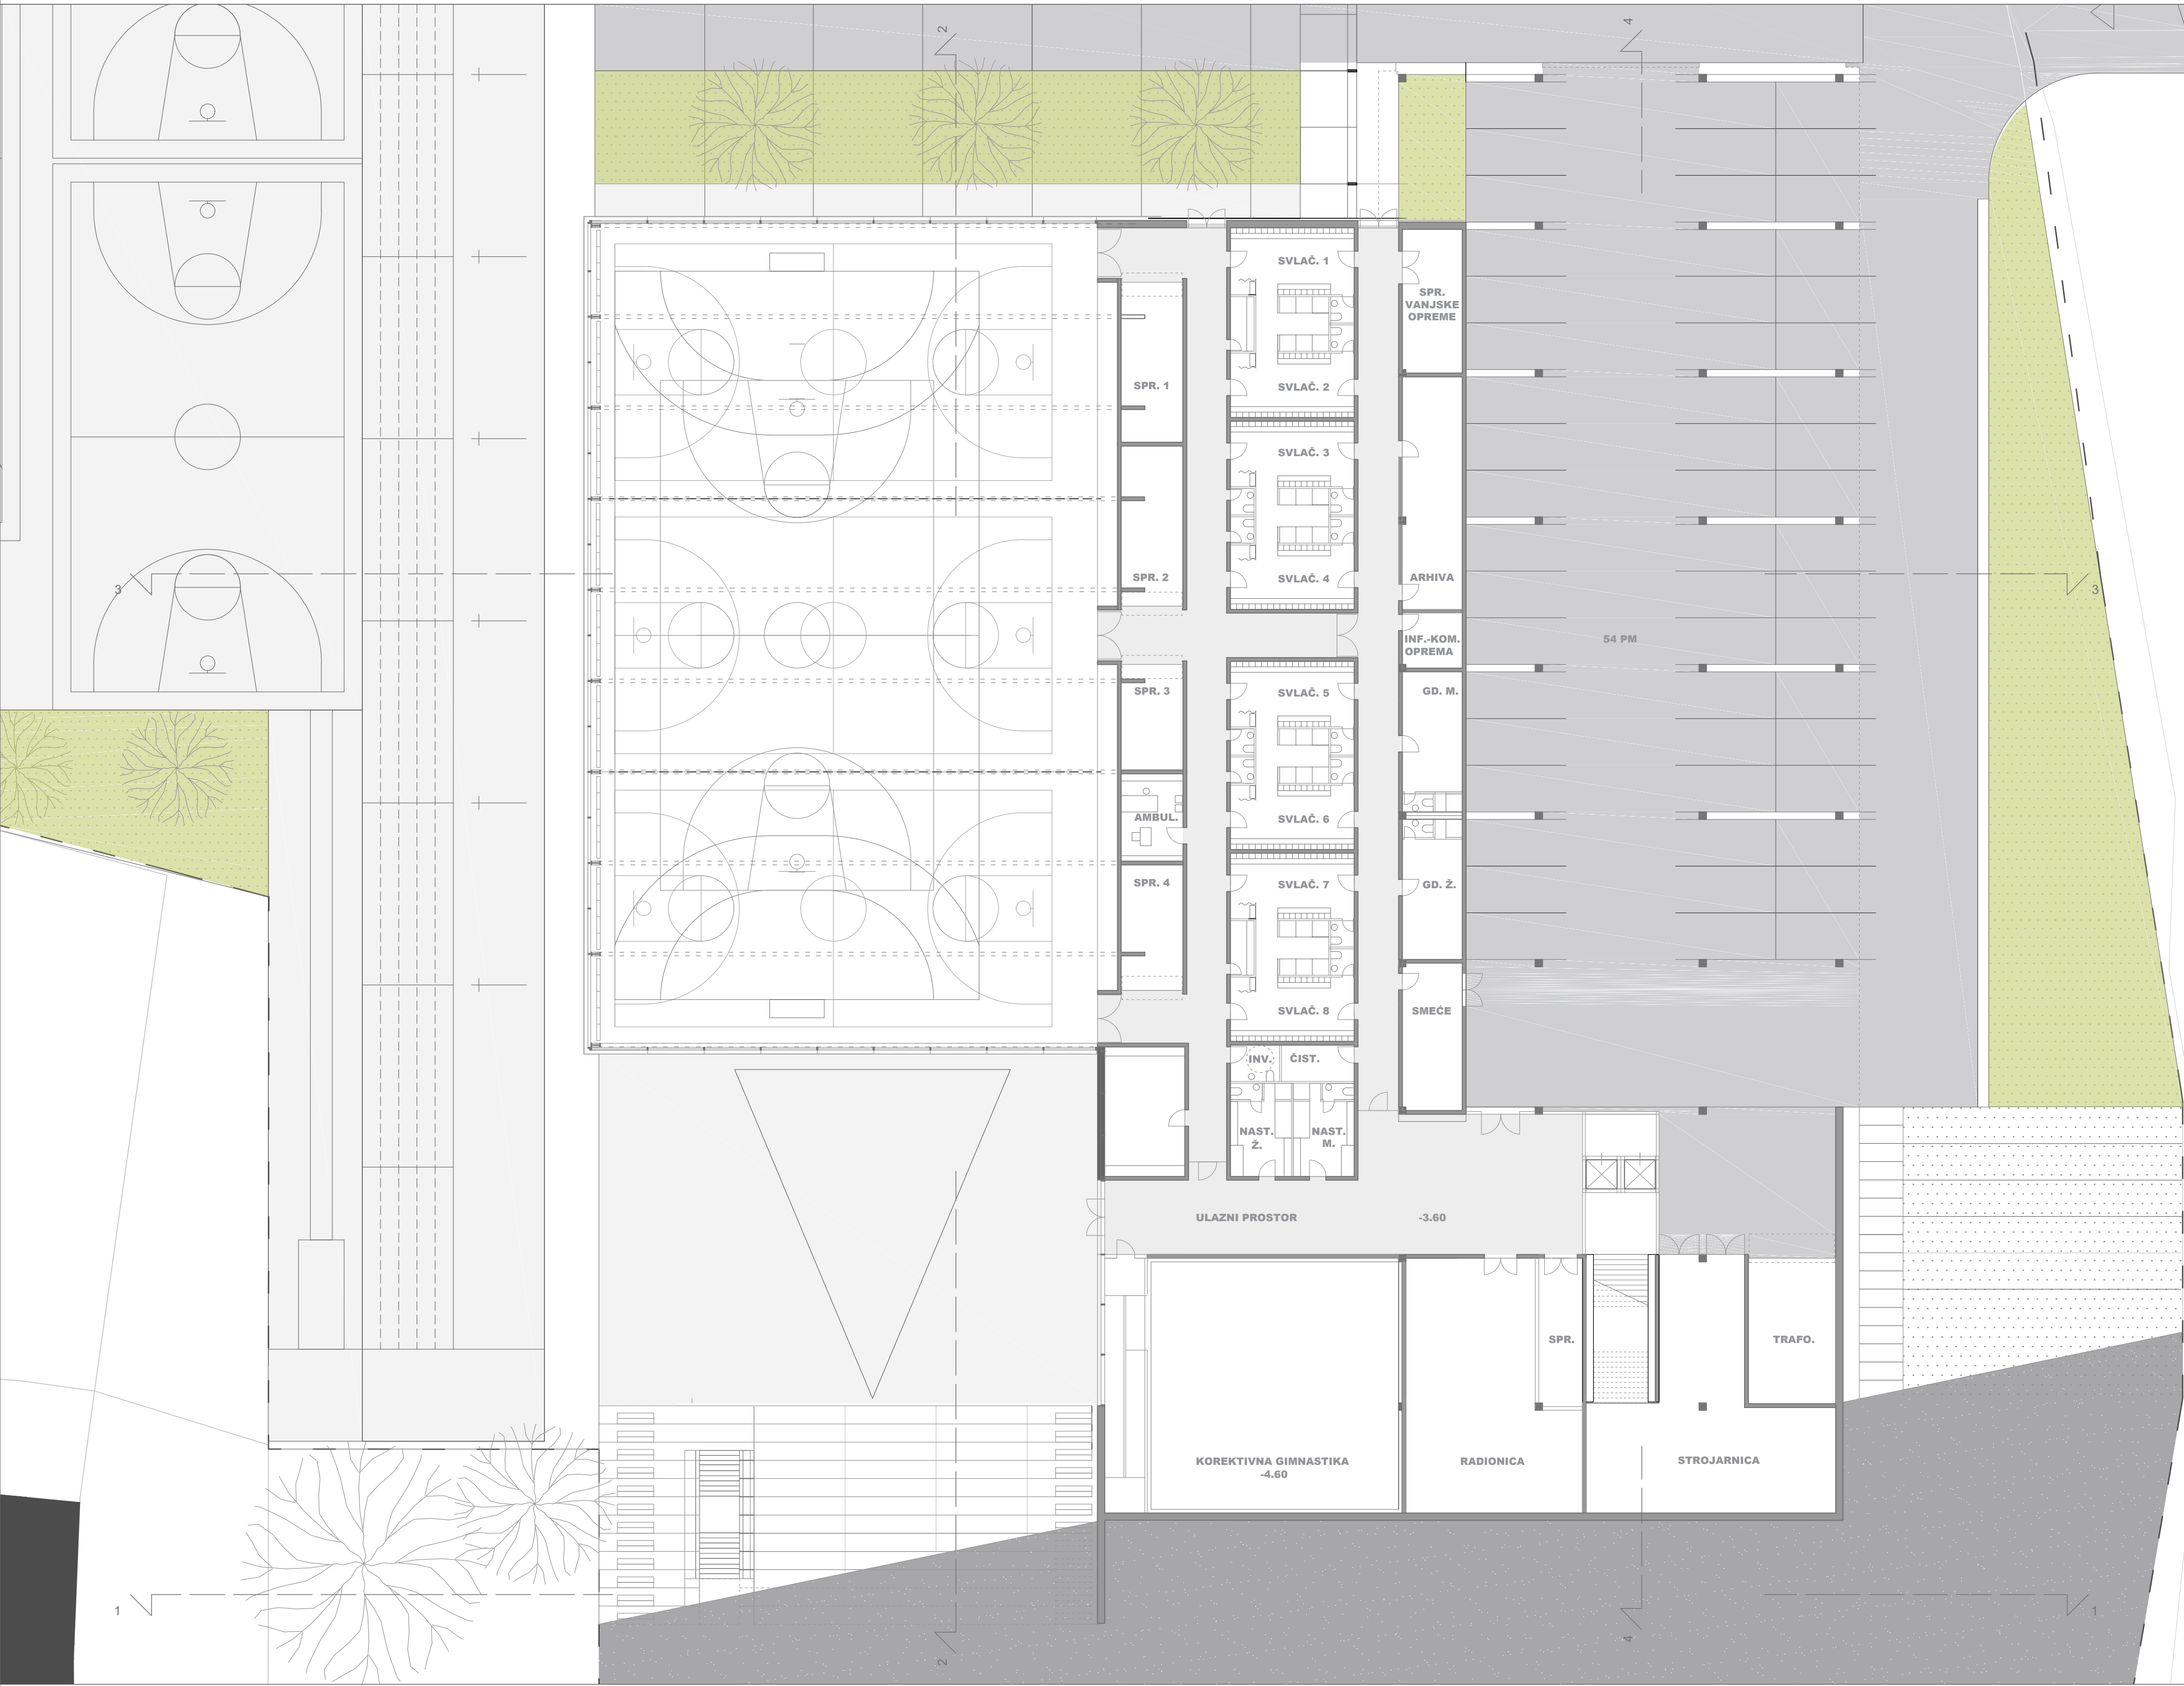
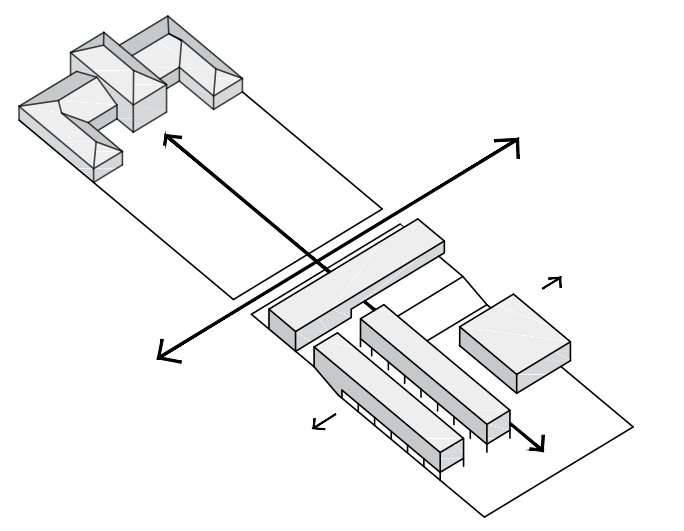
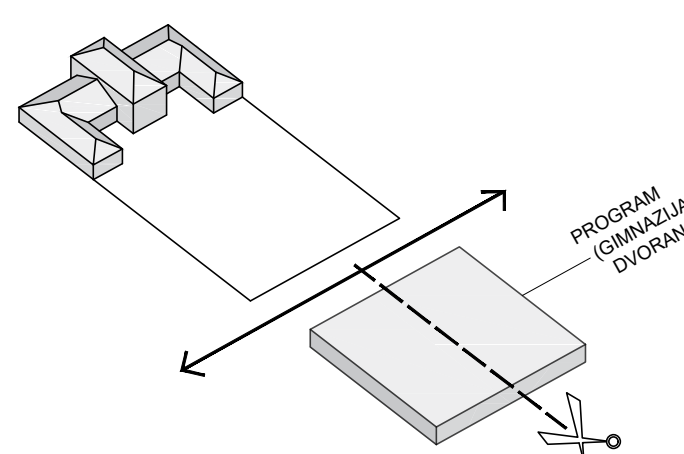


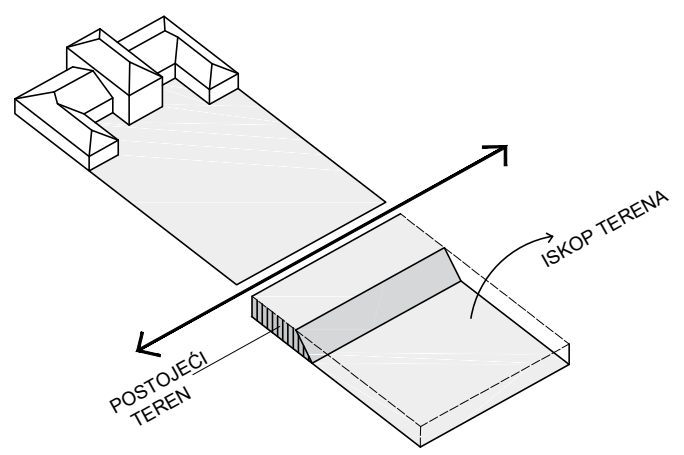


LOKACIJA
KONTEKST

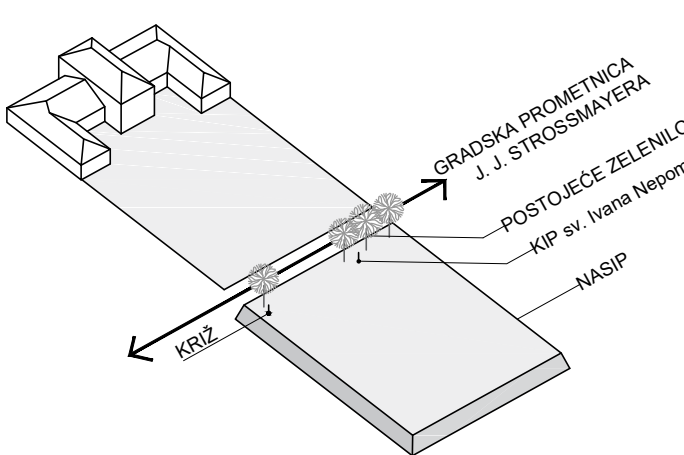

TLOCRT SUTERENA

M 1:200

KONCEPT

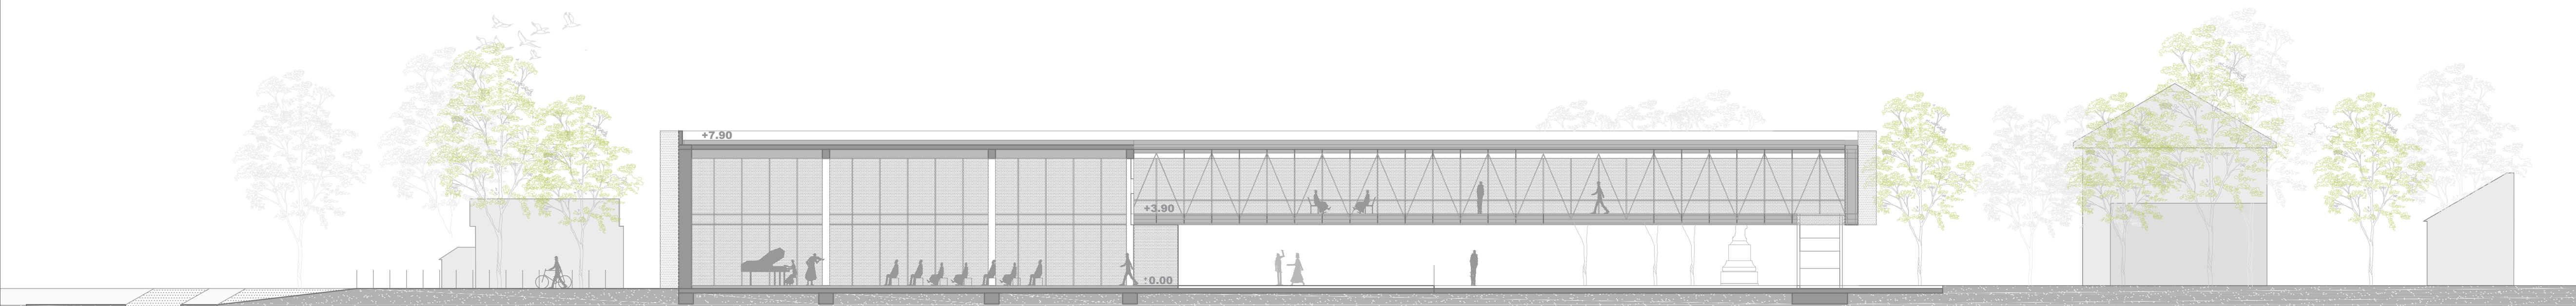

PRESJEK 1-1 M 1:500

