



PS zapad Branimirova/ Heinzlova

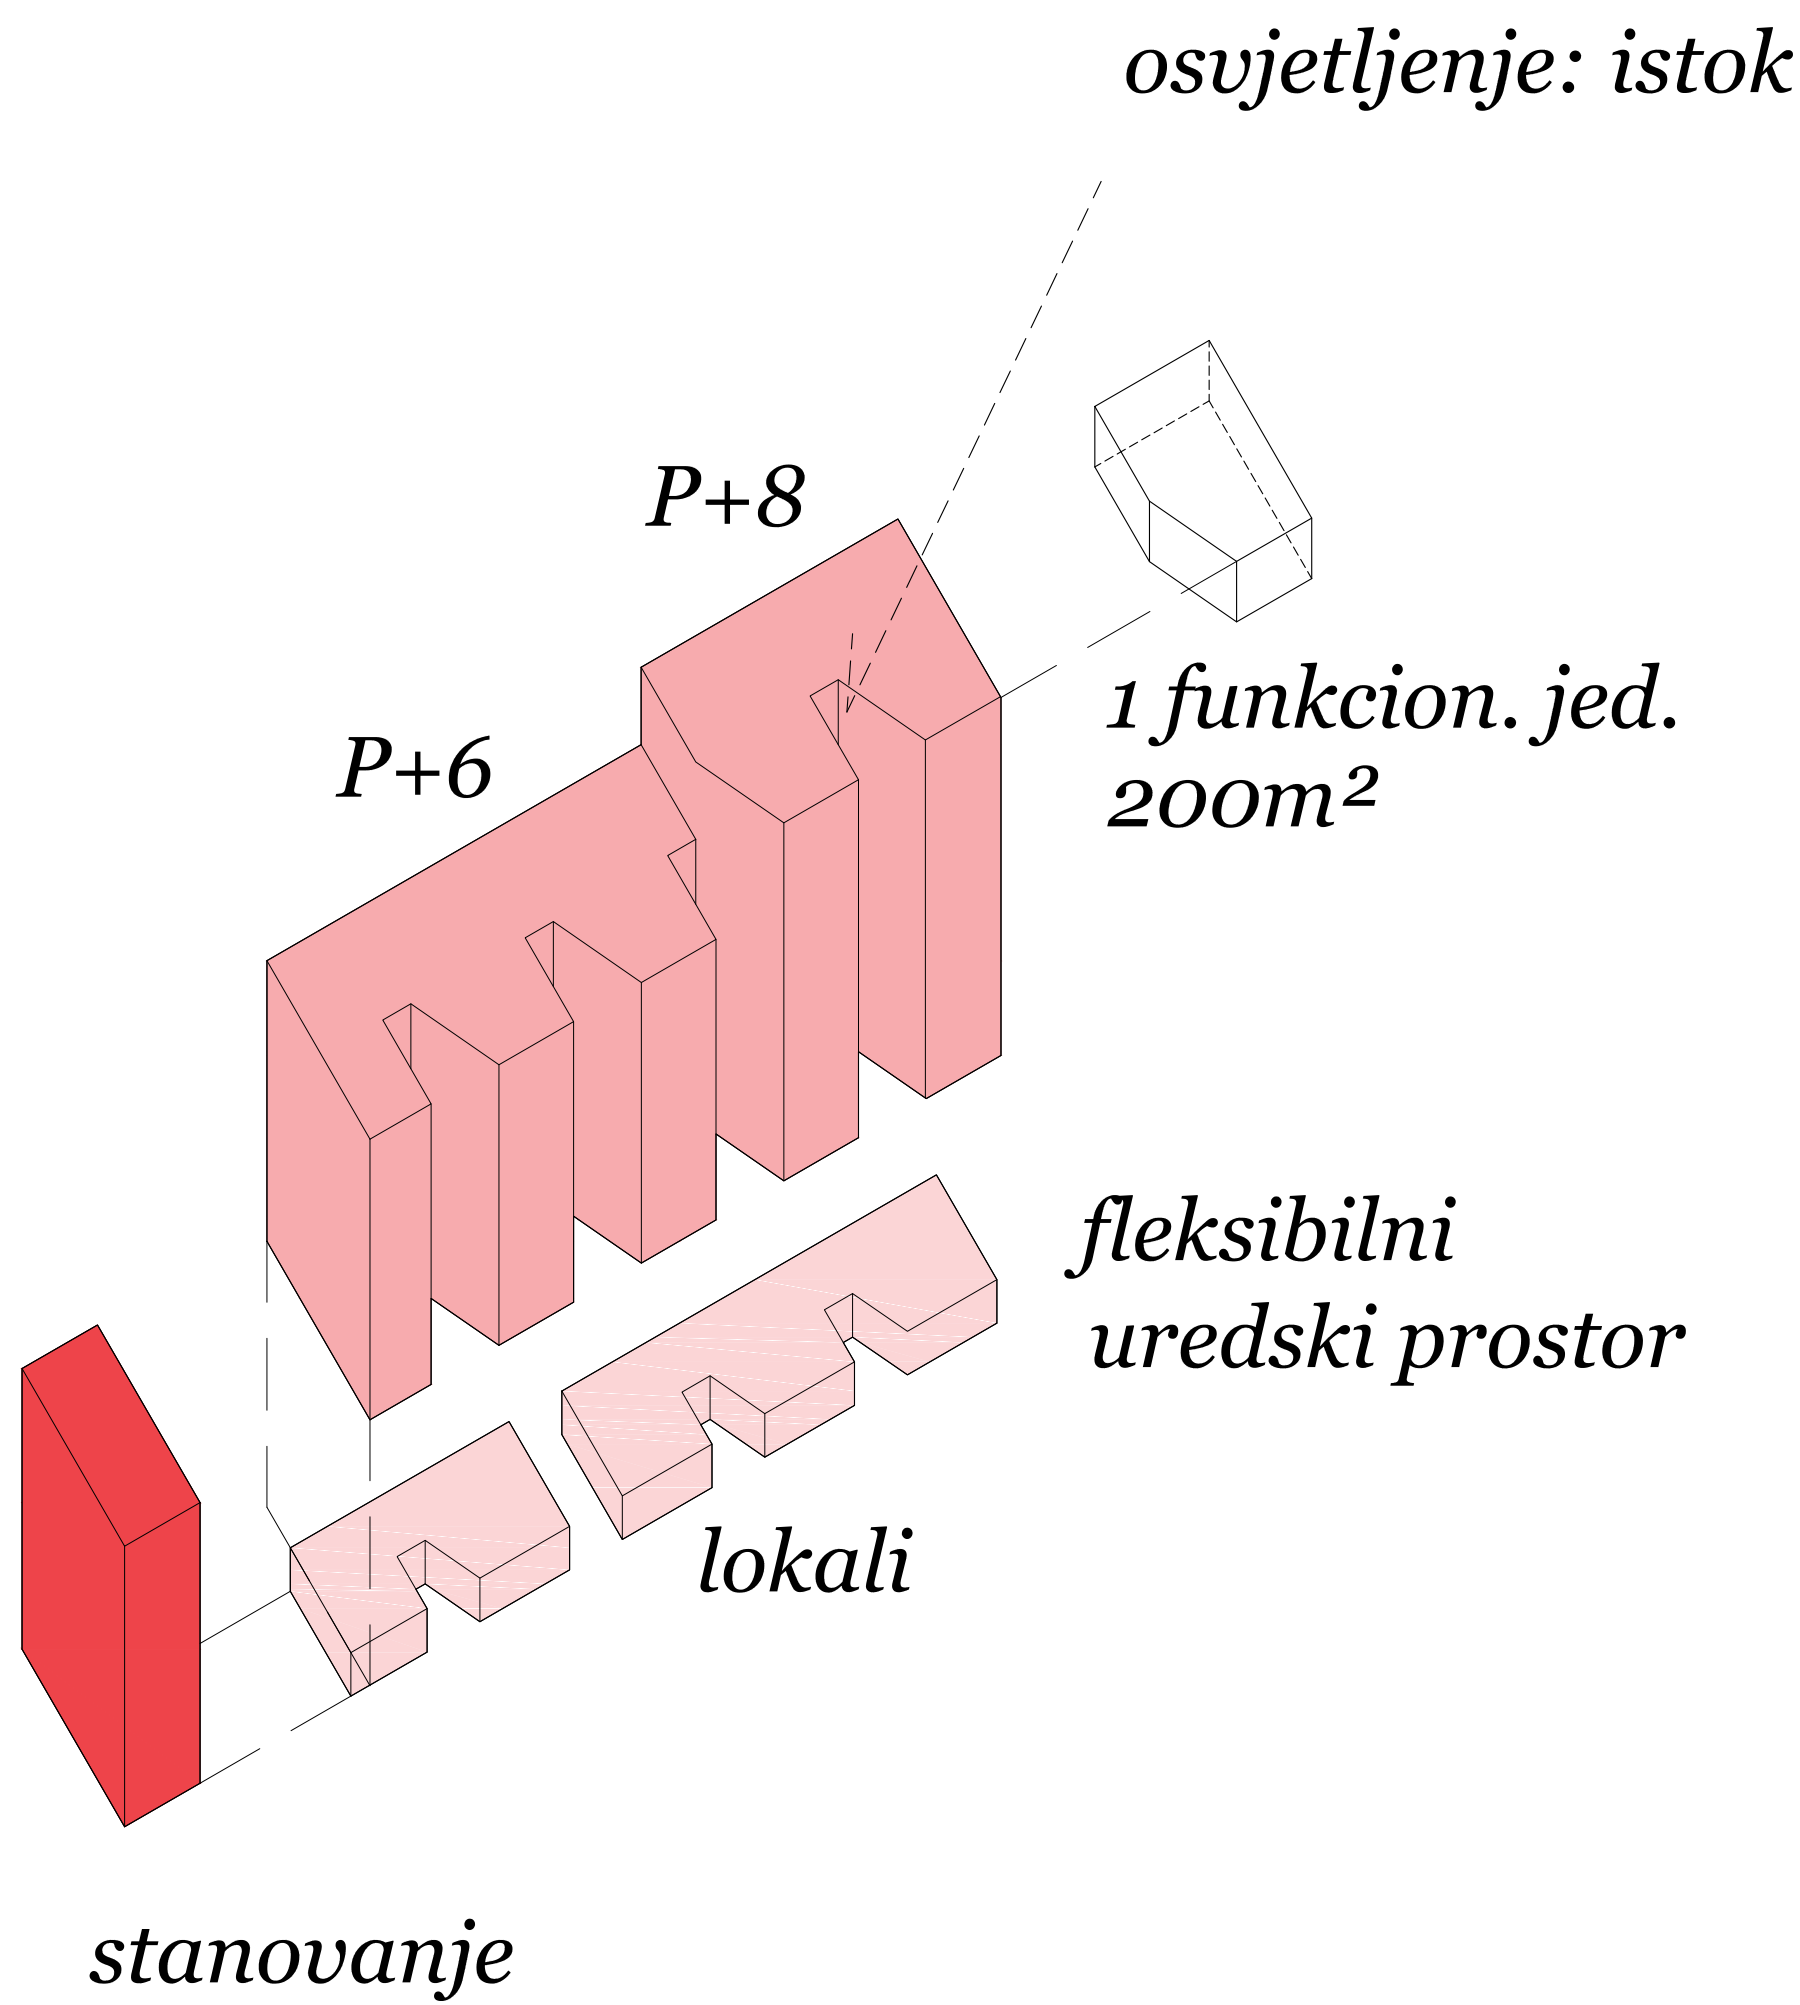

prizemlje 1:200

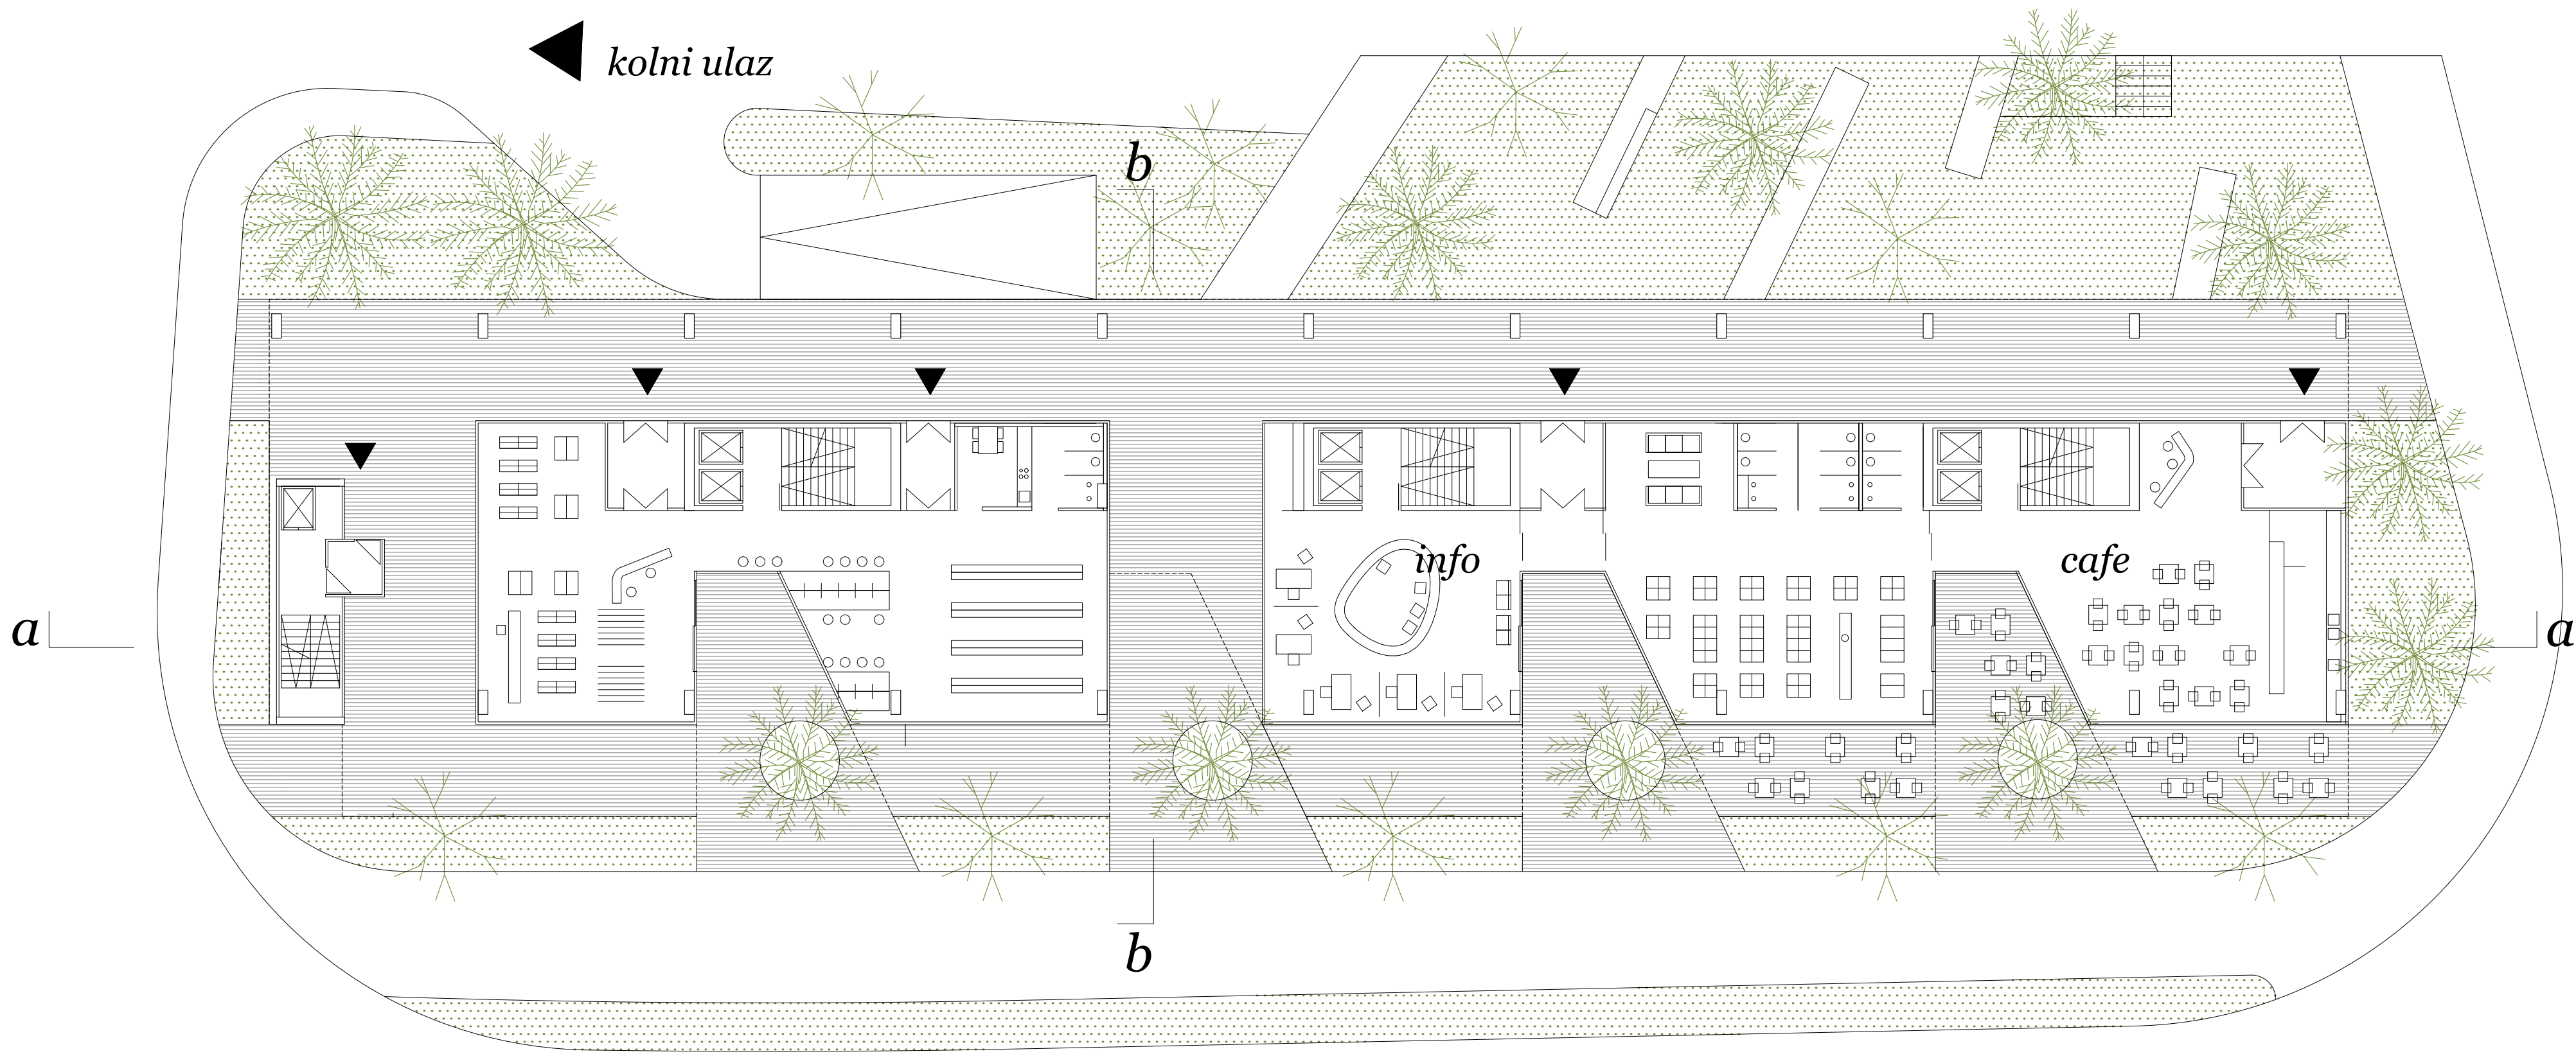

južno pročelje 1:200